


DATE	REV	DESCRIPTION	BY	APPROVED
	1	ISSUED FOR ESTIMATING	DL-14-06	JAMES WALKER
	2	ISSUED FOR CONSTRUCTION	02-01-06	JAMES WALKER
	3	AS-BUILT		

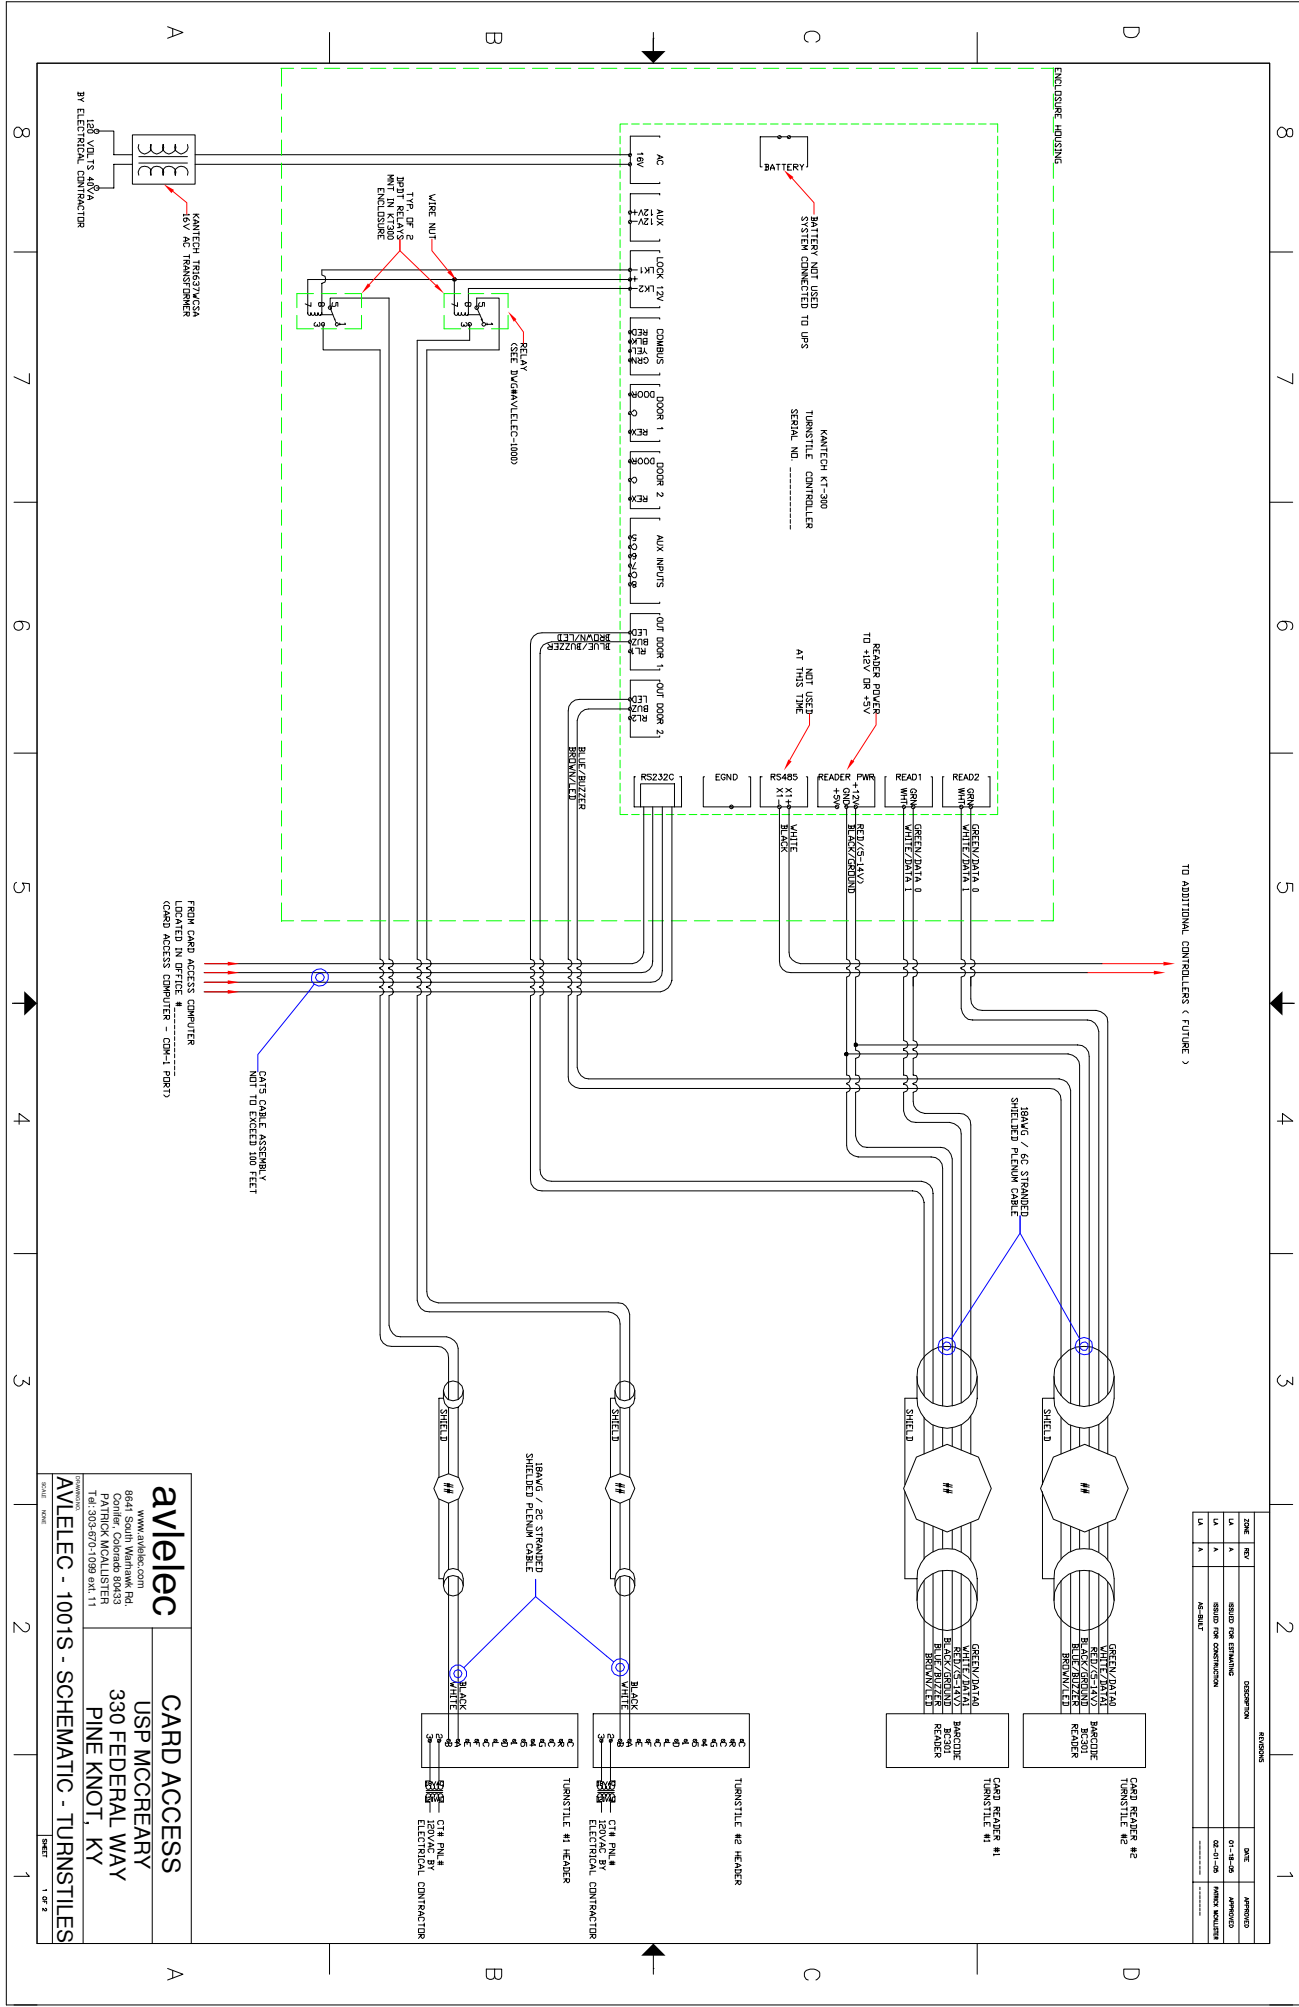

avelec CARD ACCESS
 USP MCCREARY
 330 FEDERAL WAY
 PINE KNOT, KY

AVELEEC - 1001S - SCHEMATIC - TURNSTILES

1 OF 2