
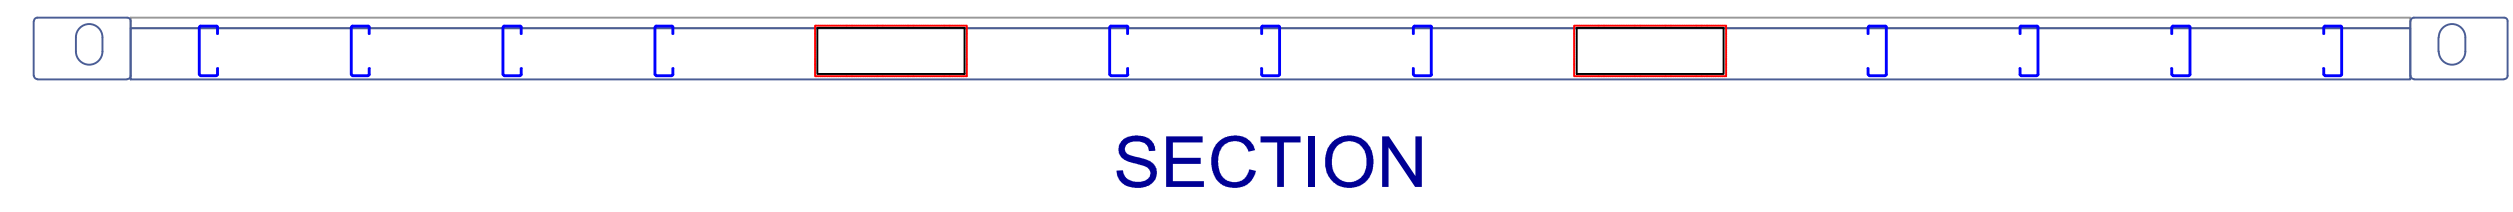
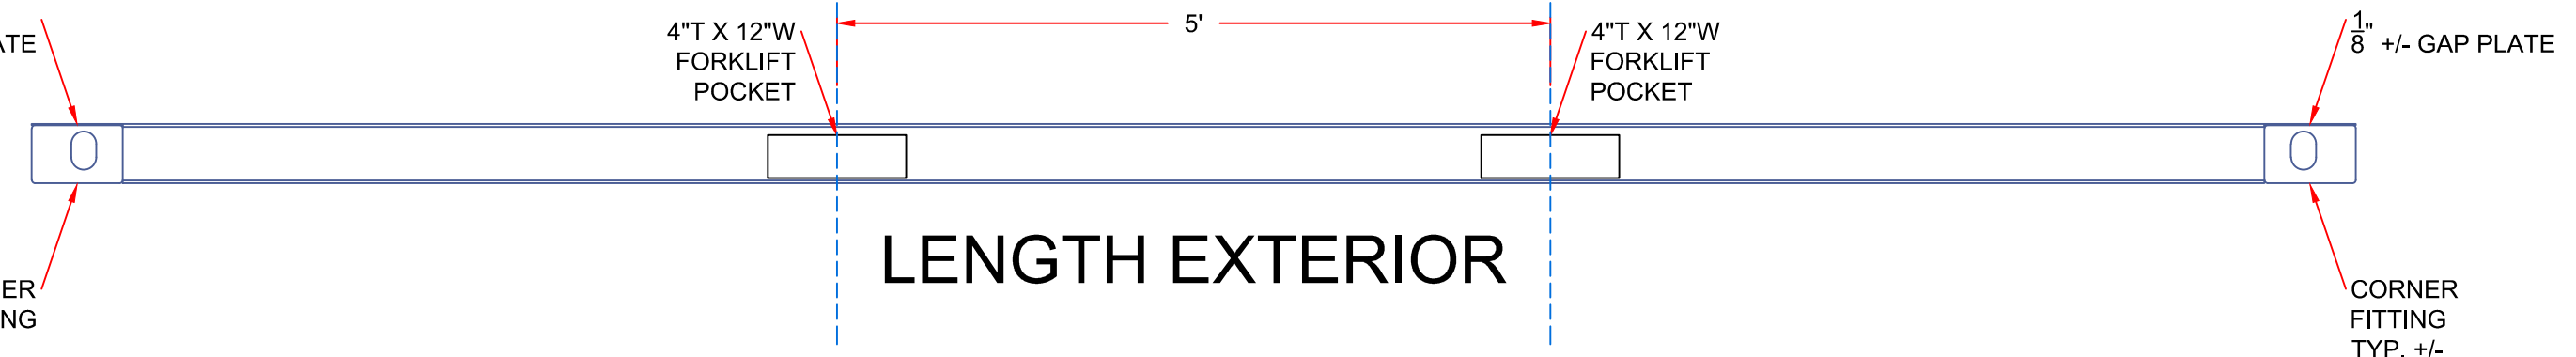
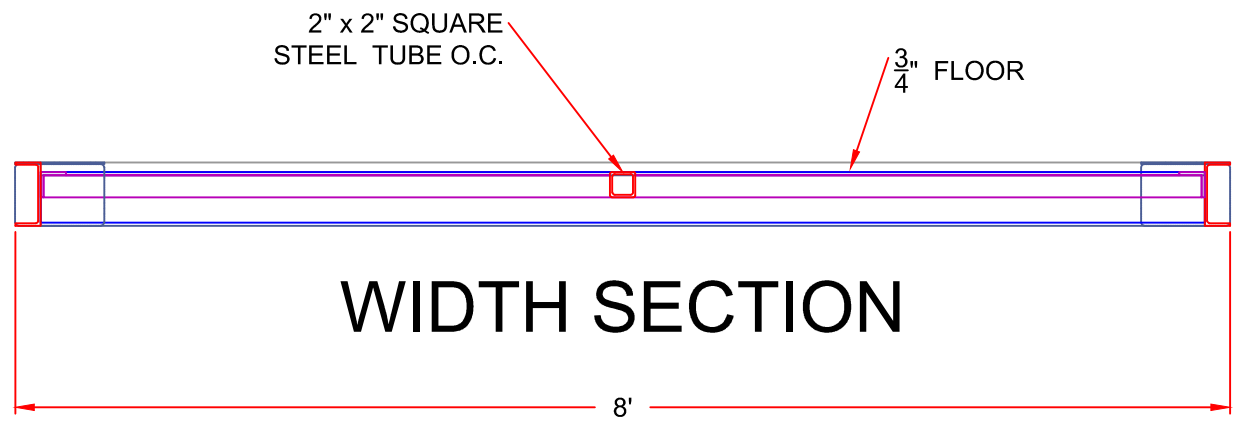
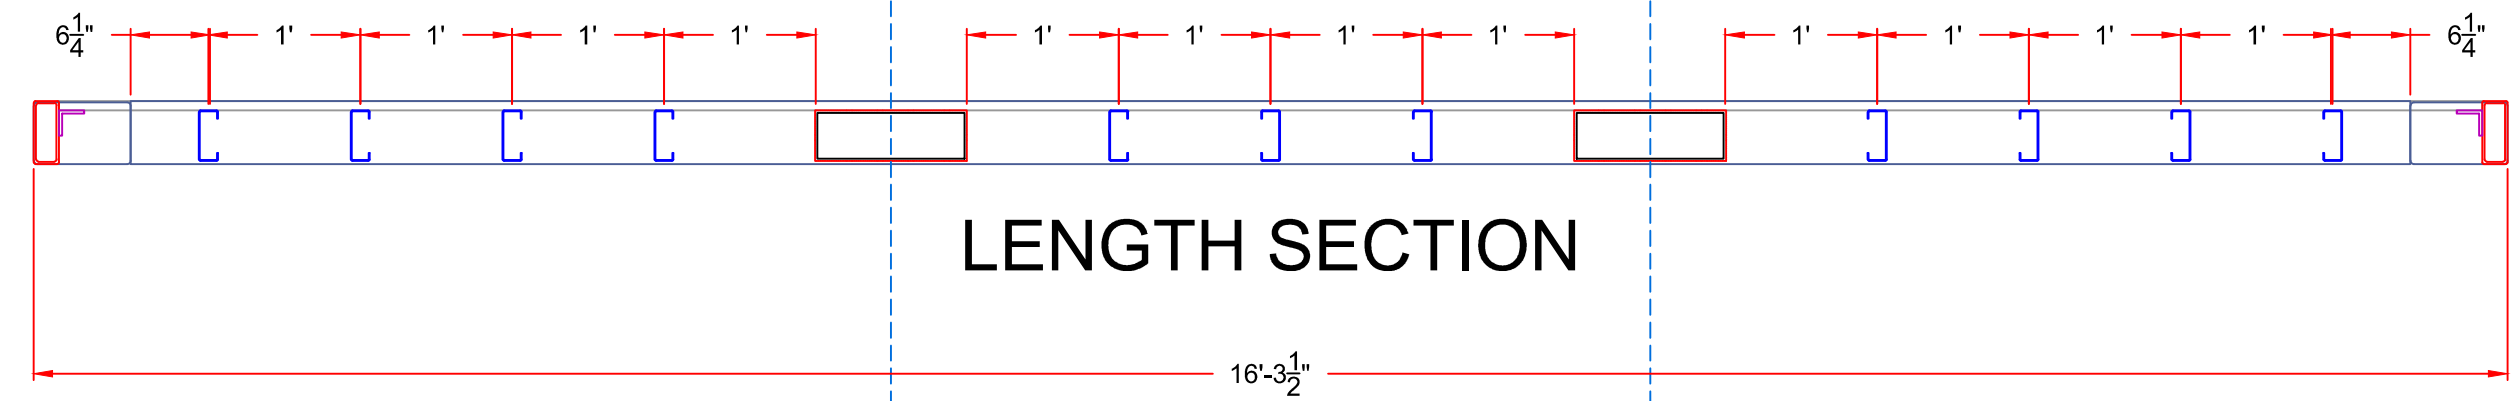
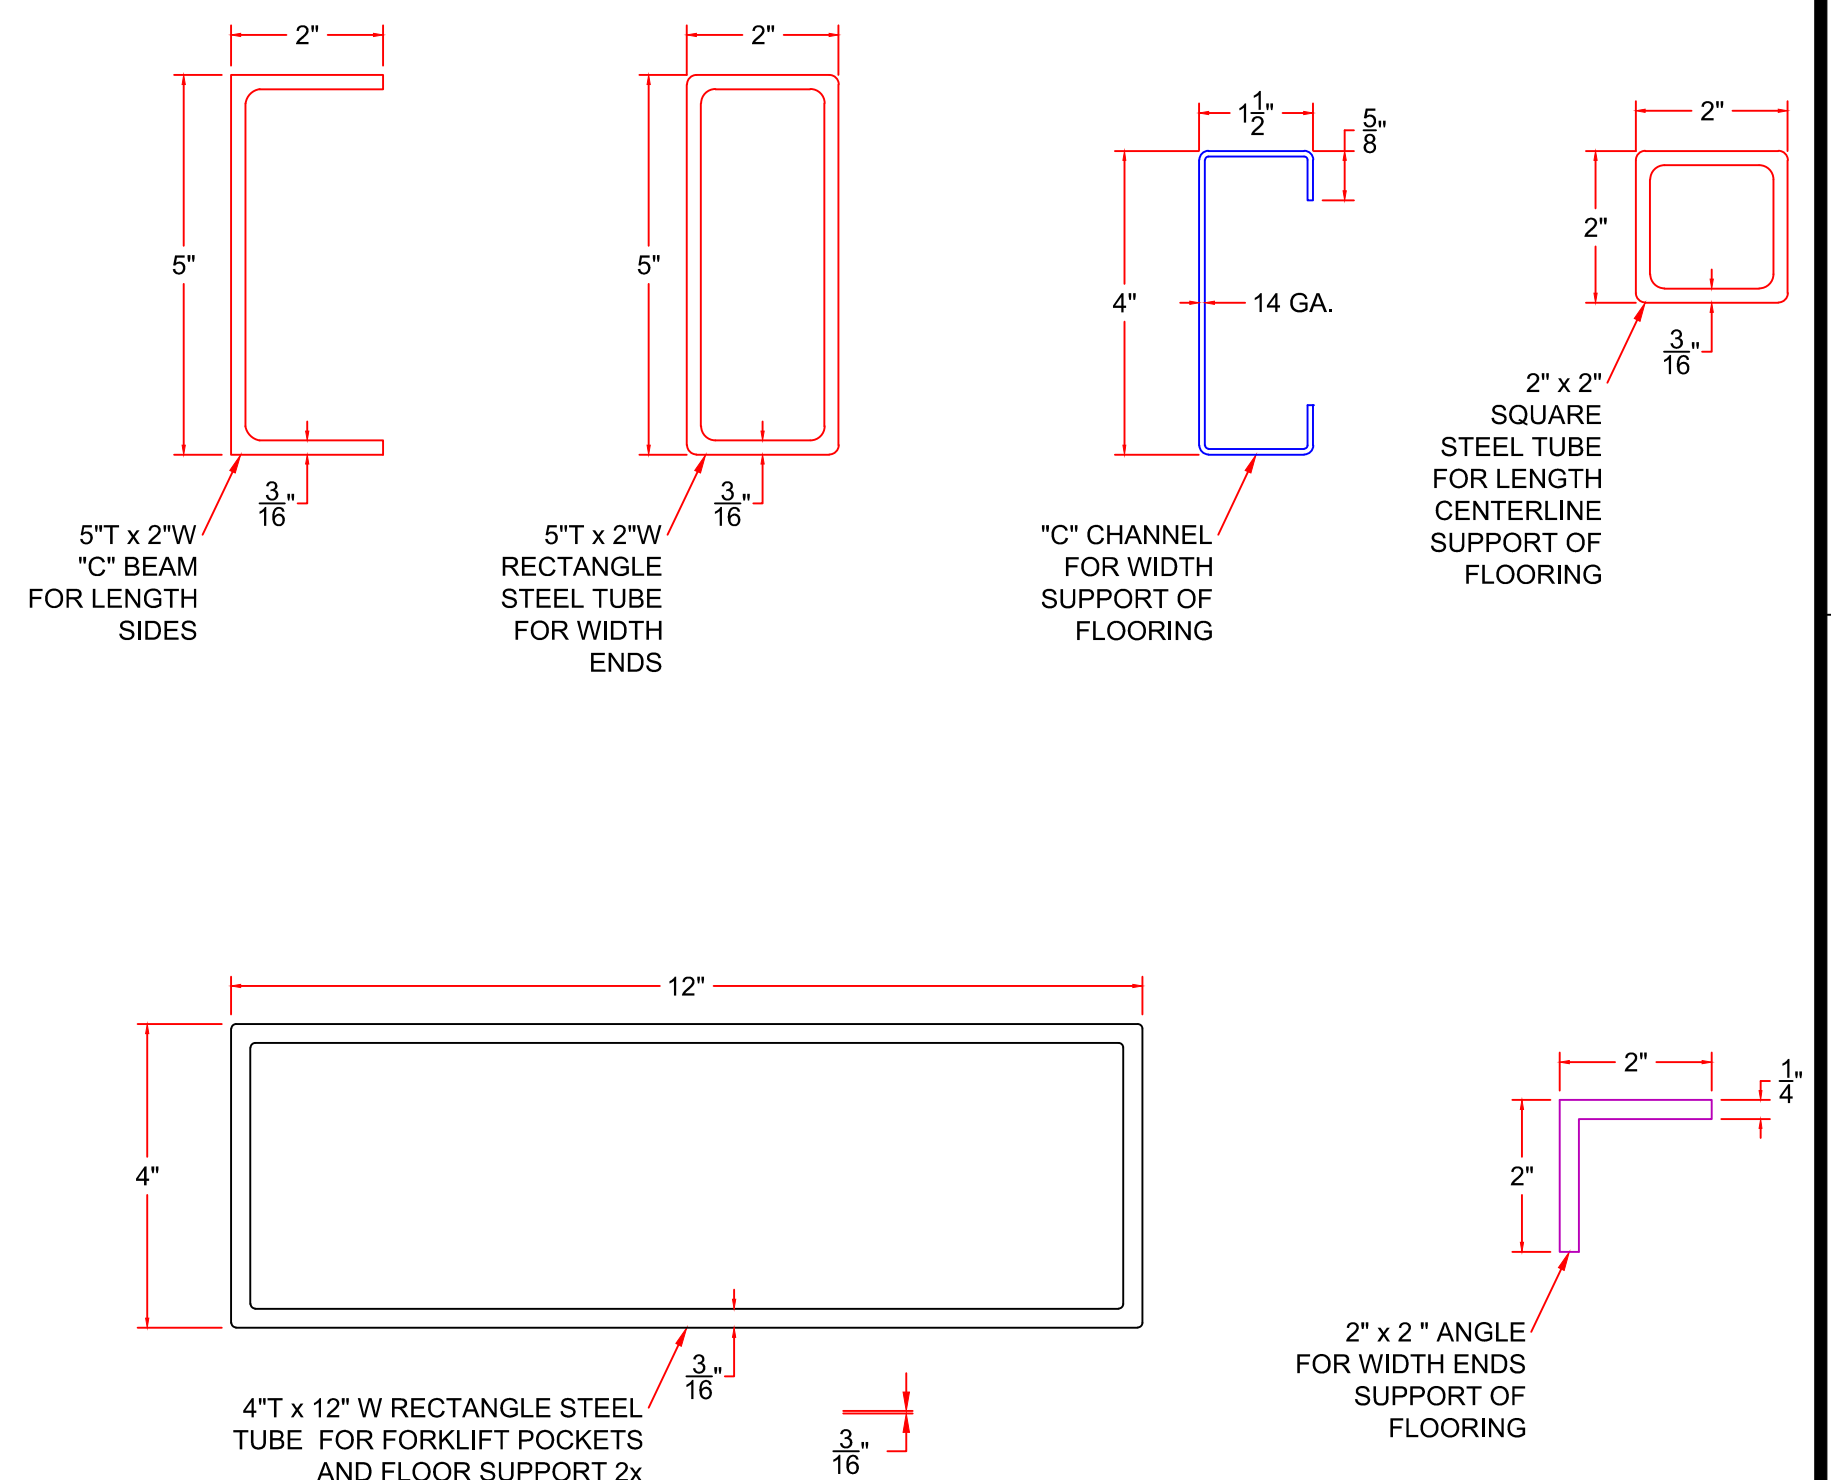


*** DIMENSIONS AND FABRICATION CHANGES RESERVED ***

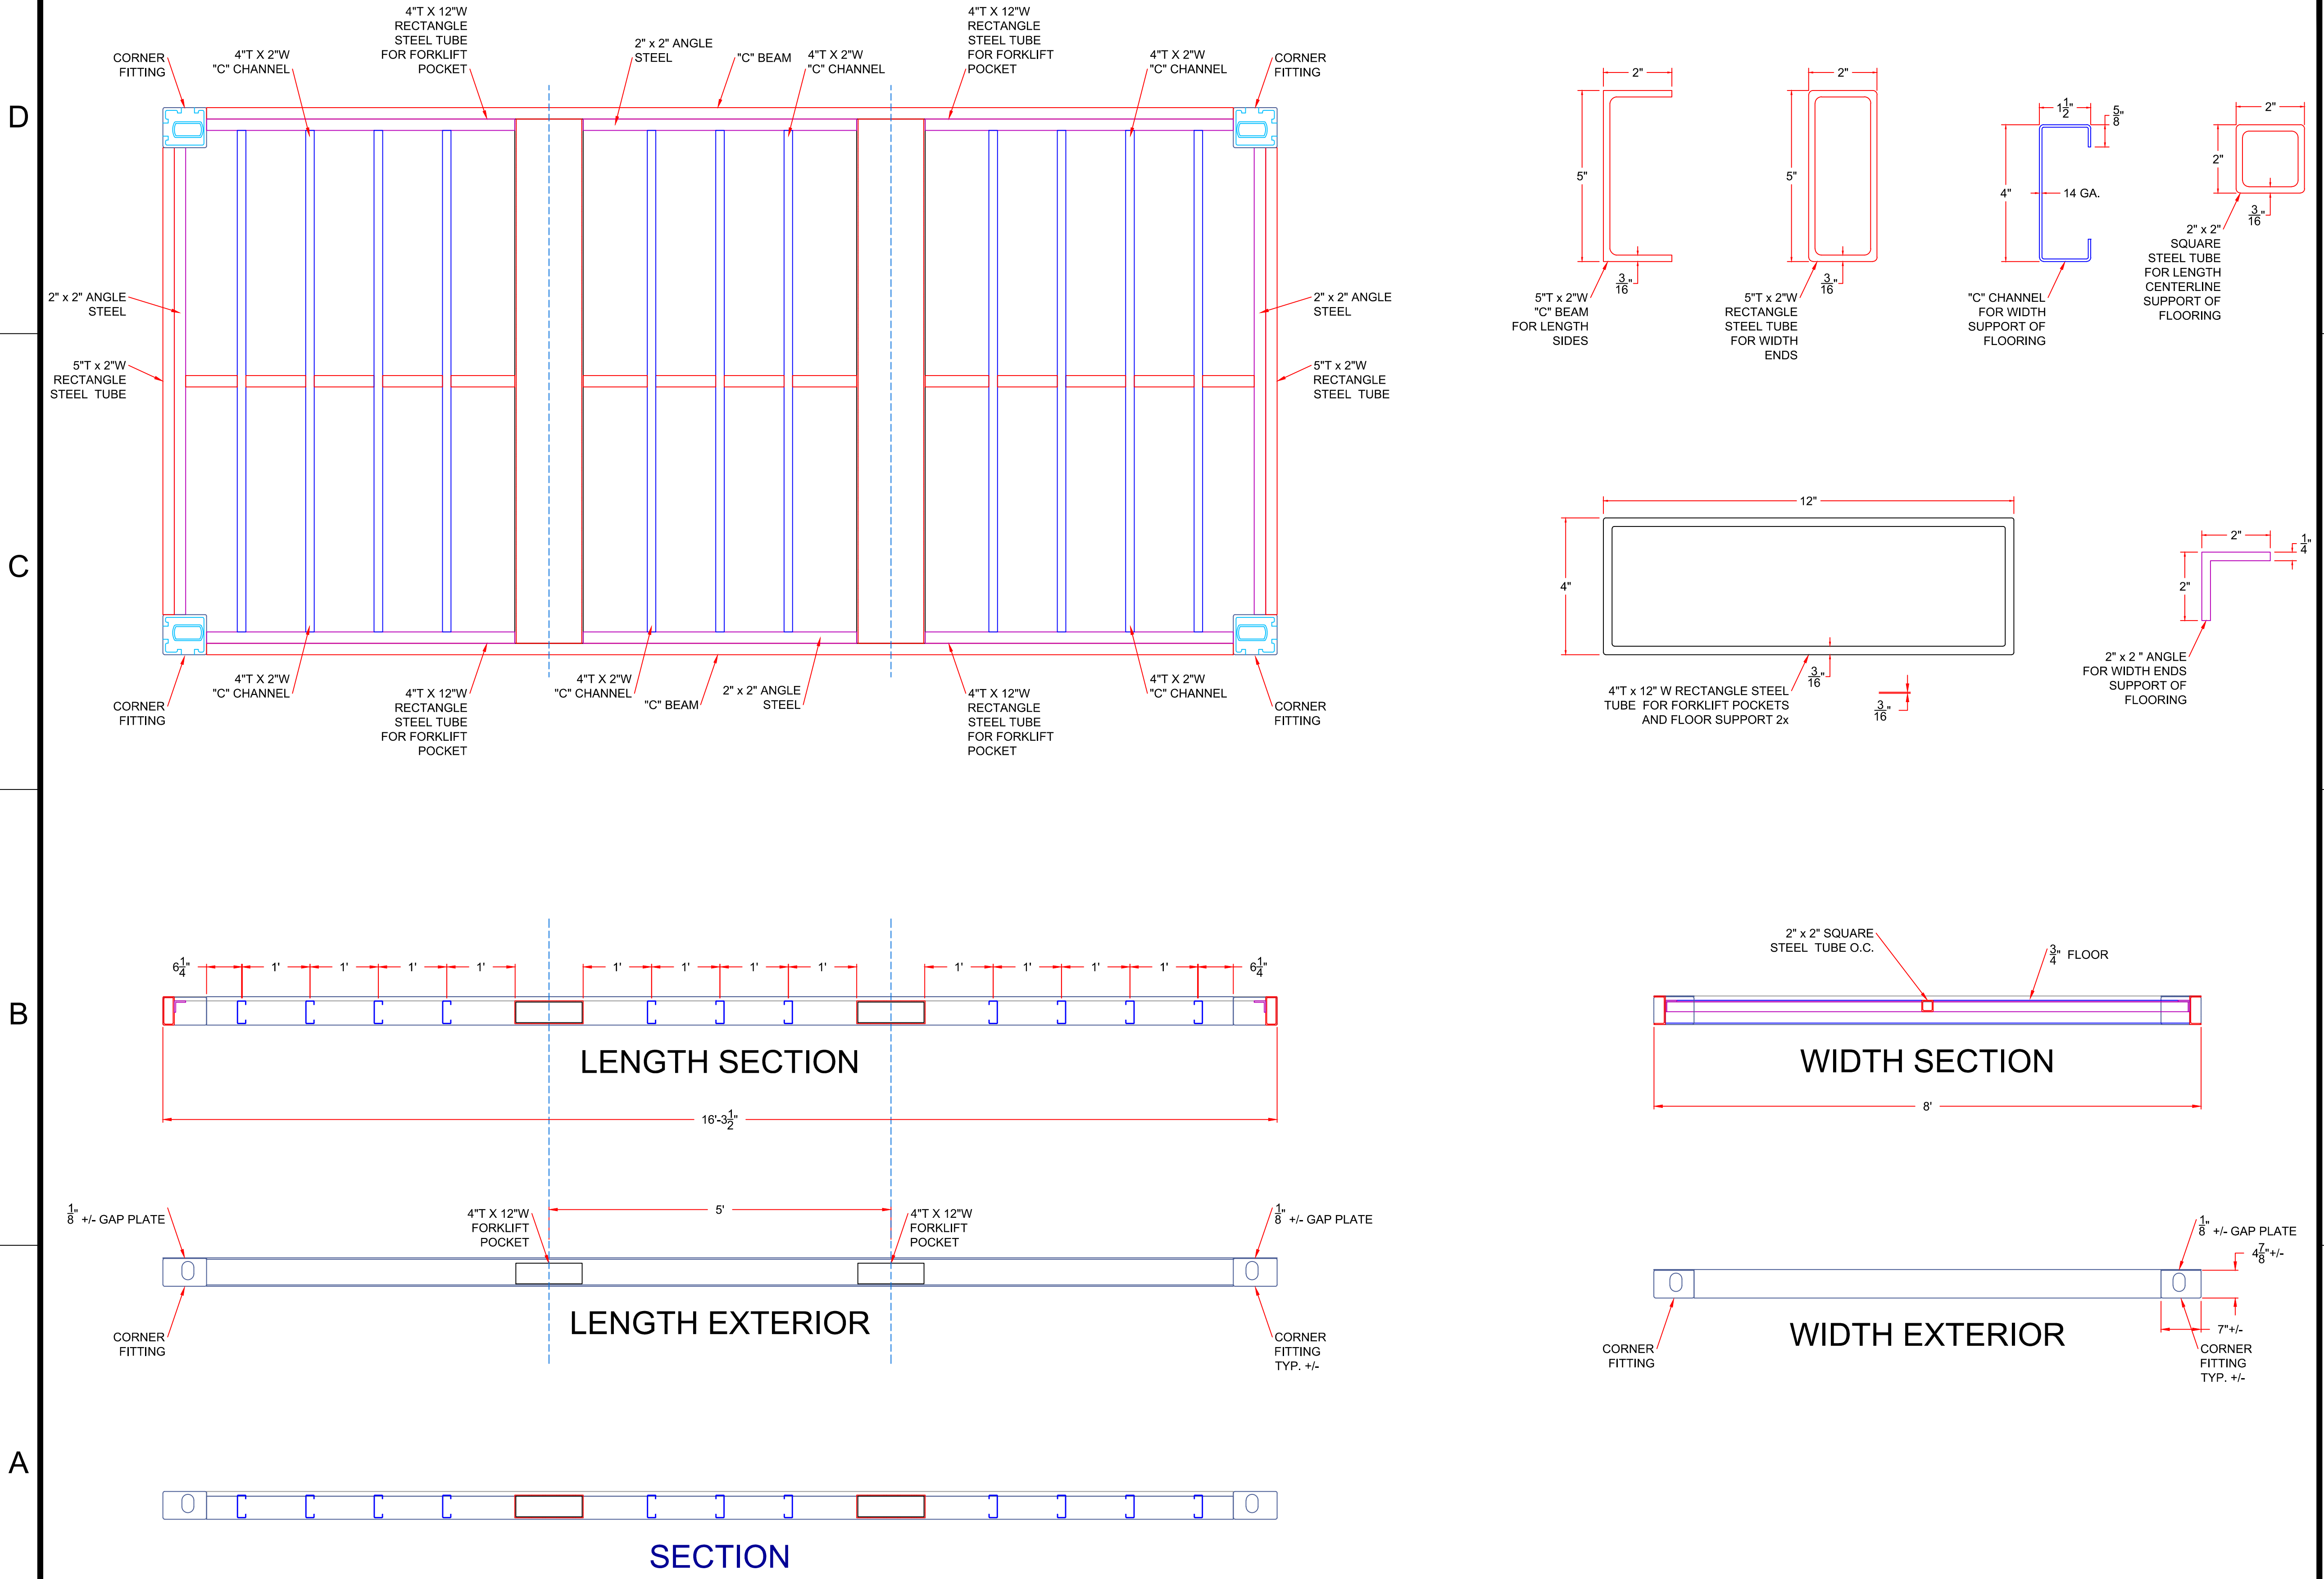

FORK LIFT POCKET SPACING MAY VARY

FIRST DRAWN	BY
09/15/14	CJC
REVISED	BY

WWW.MODULARTURNSTILEBUILDINGS.COM
 a Division of TURNSTILES.us
 8641 South Warhawk Rd. Conifer, CO 80433
 Pres. Patrick McAllister Tel: 303-670-1099
 Sr. Eng. Carter J Carter Tel: 303-532-5228

Foundation Detail	
AMEC Modular Turnstile Building Foundation Plan	
DWG	091514 AMEC MTB-8X16-2TT-FD
DATE	09 / 15 / 14
SCALE =	< >
SHEET - 1 OF 1	