
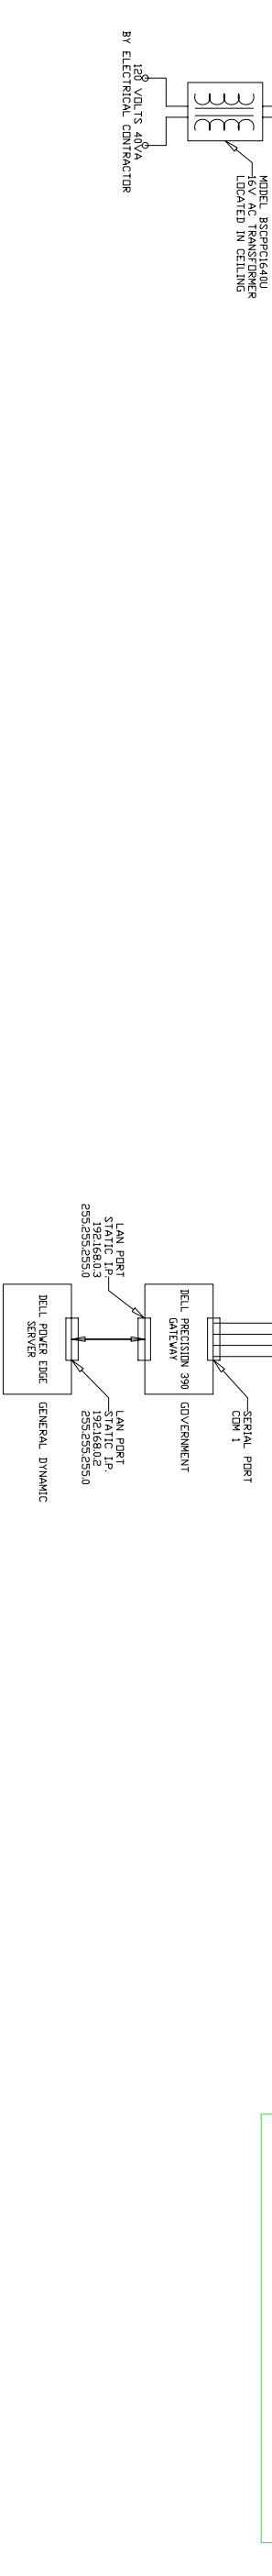
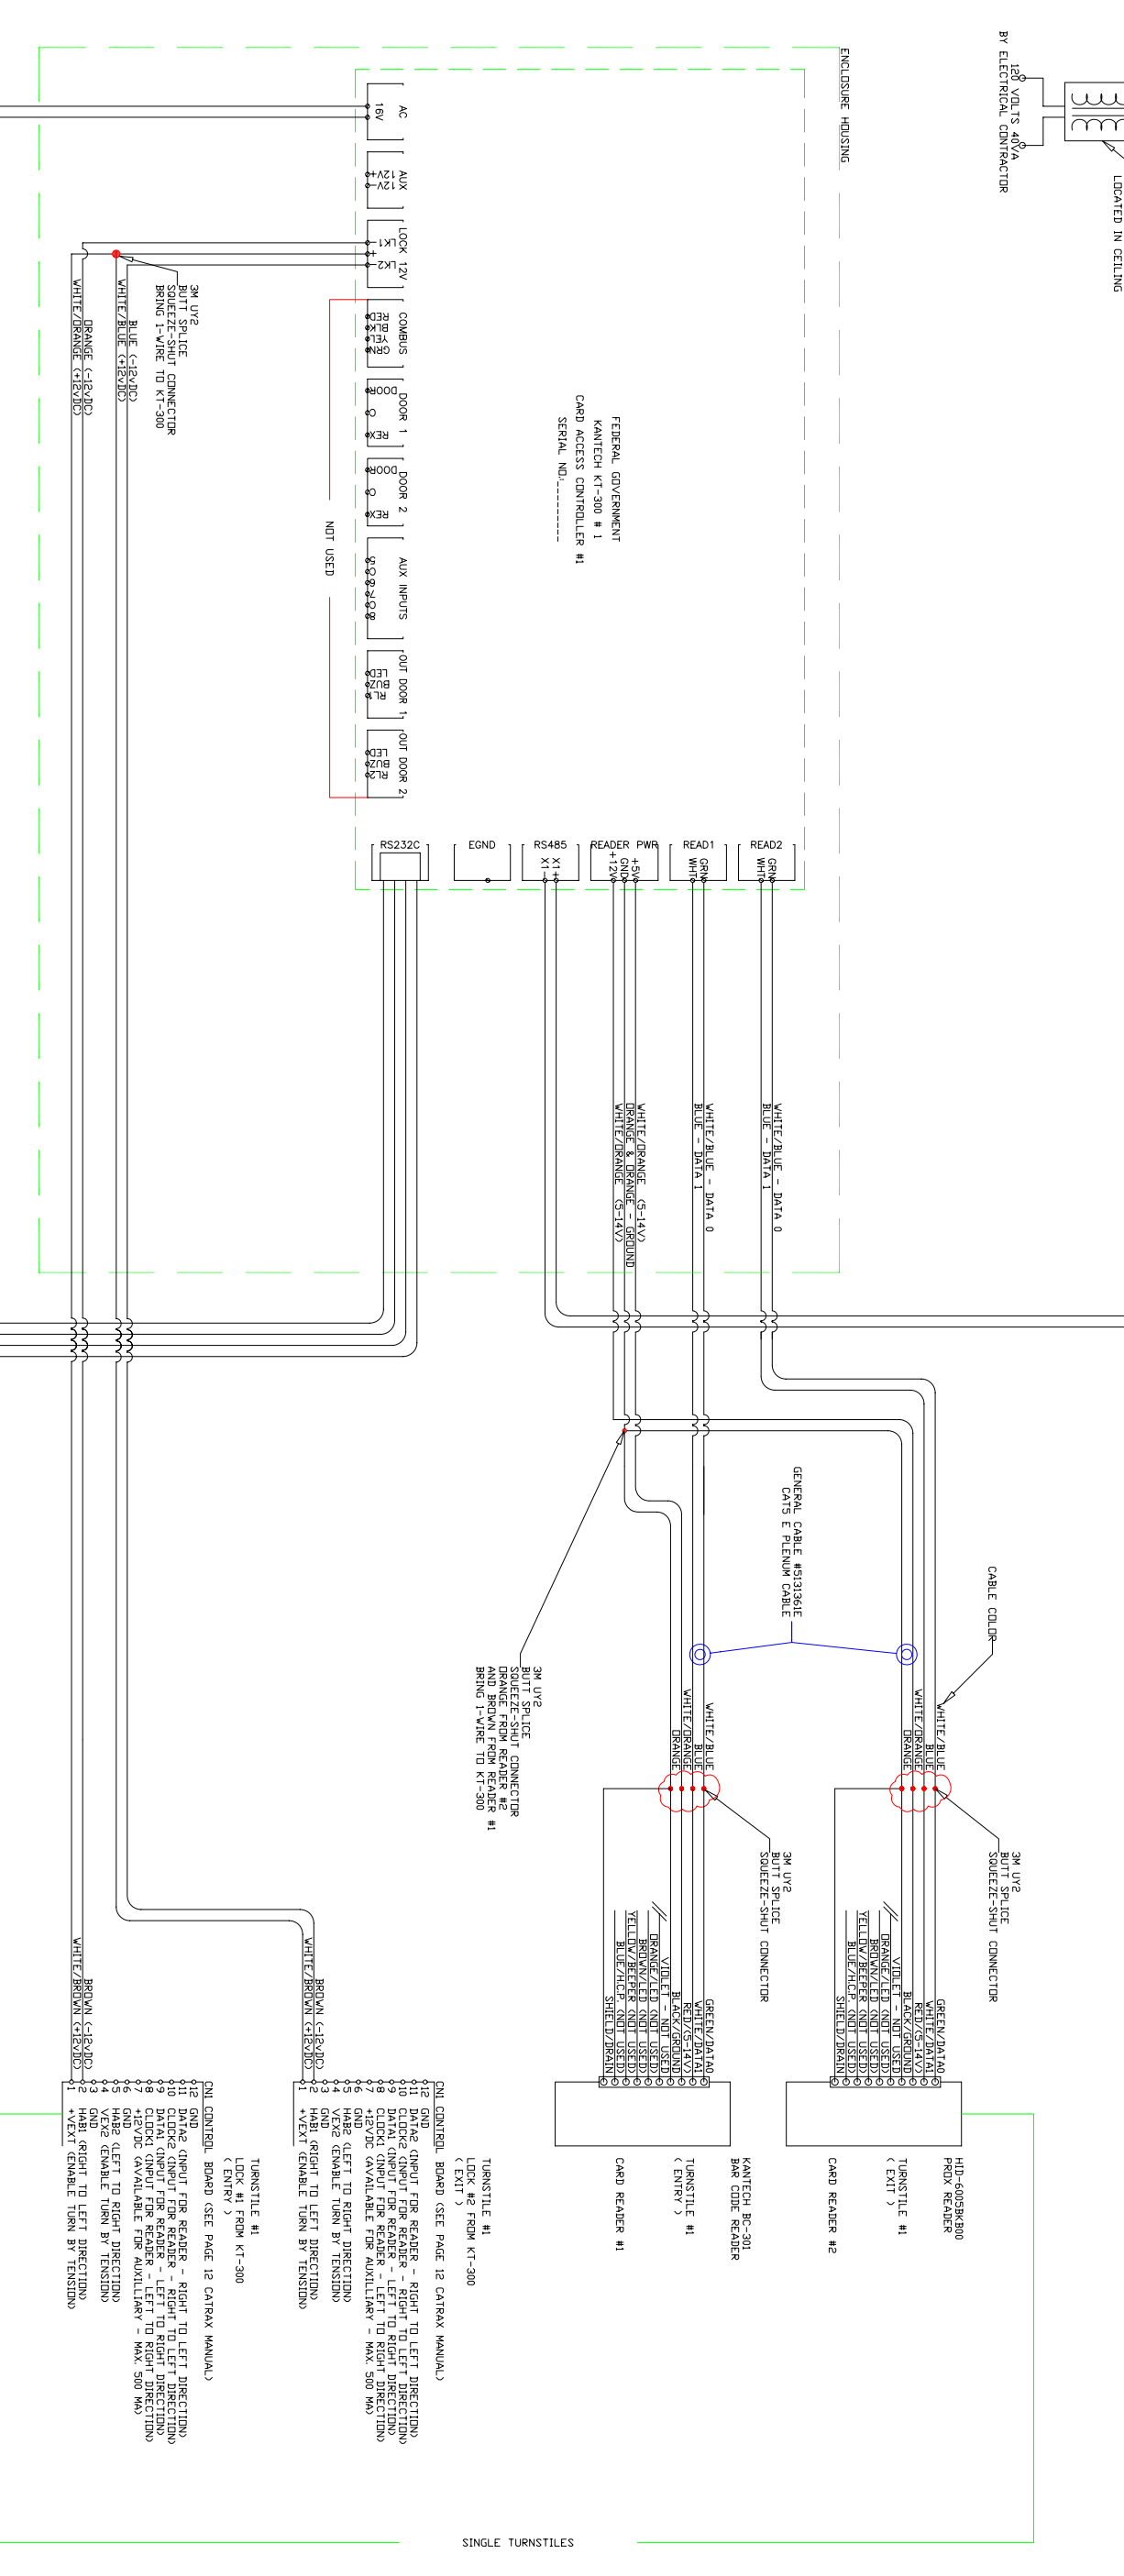
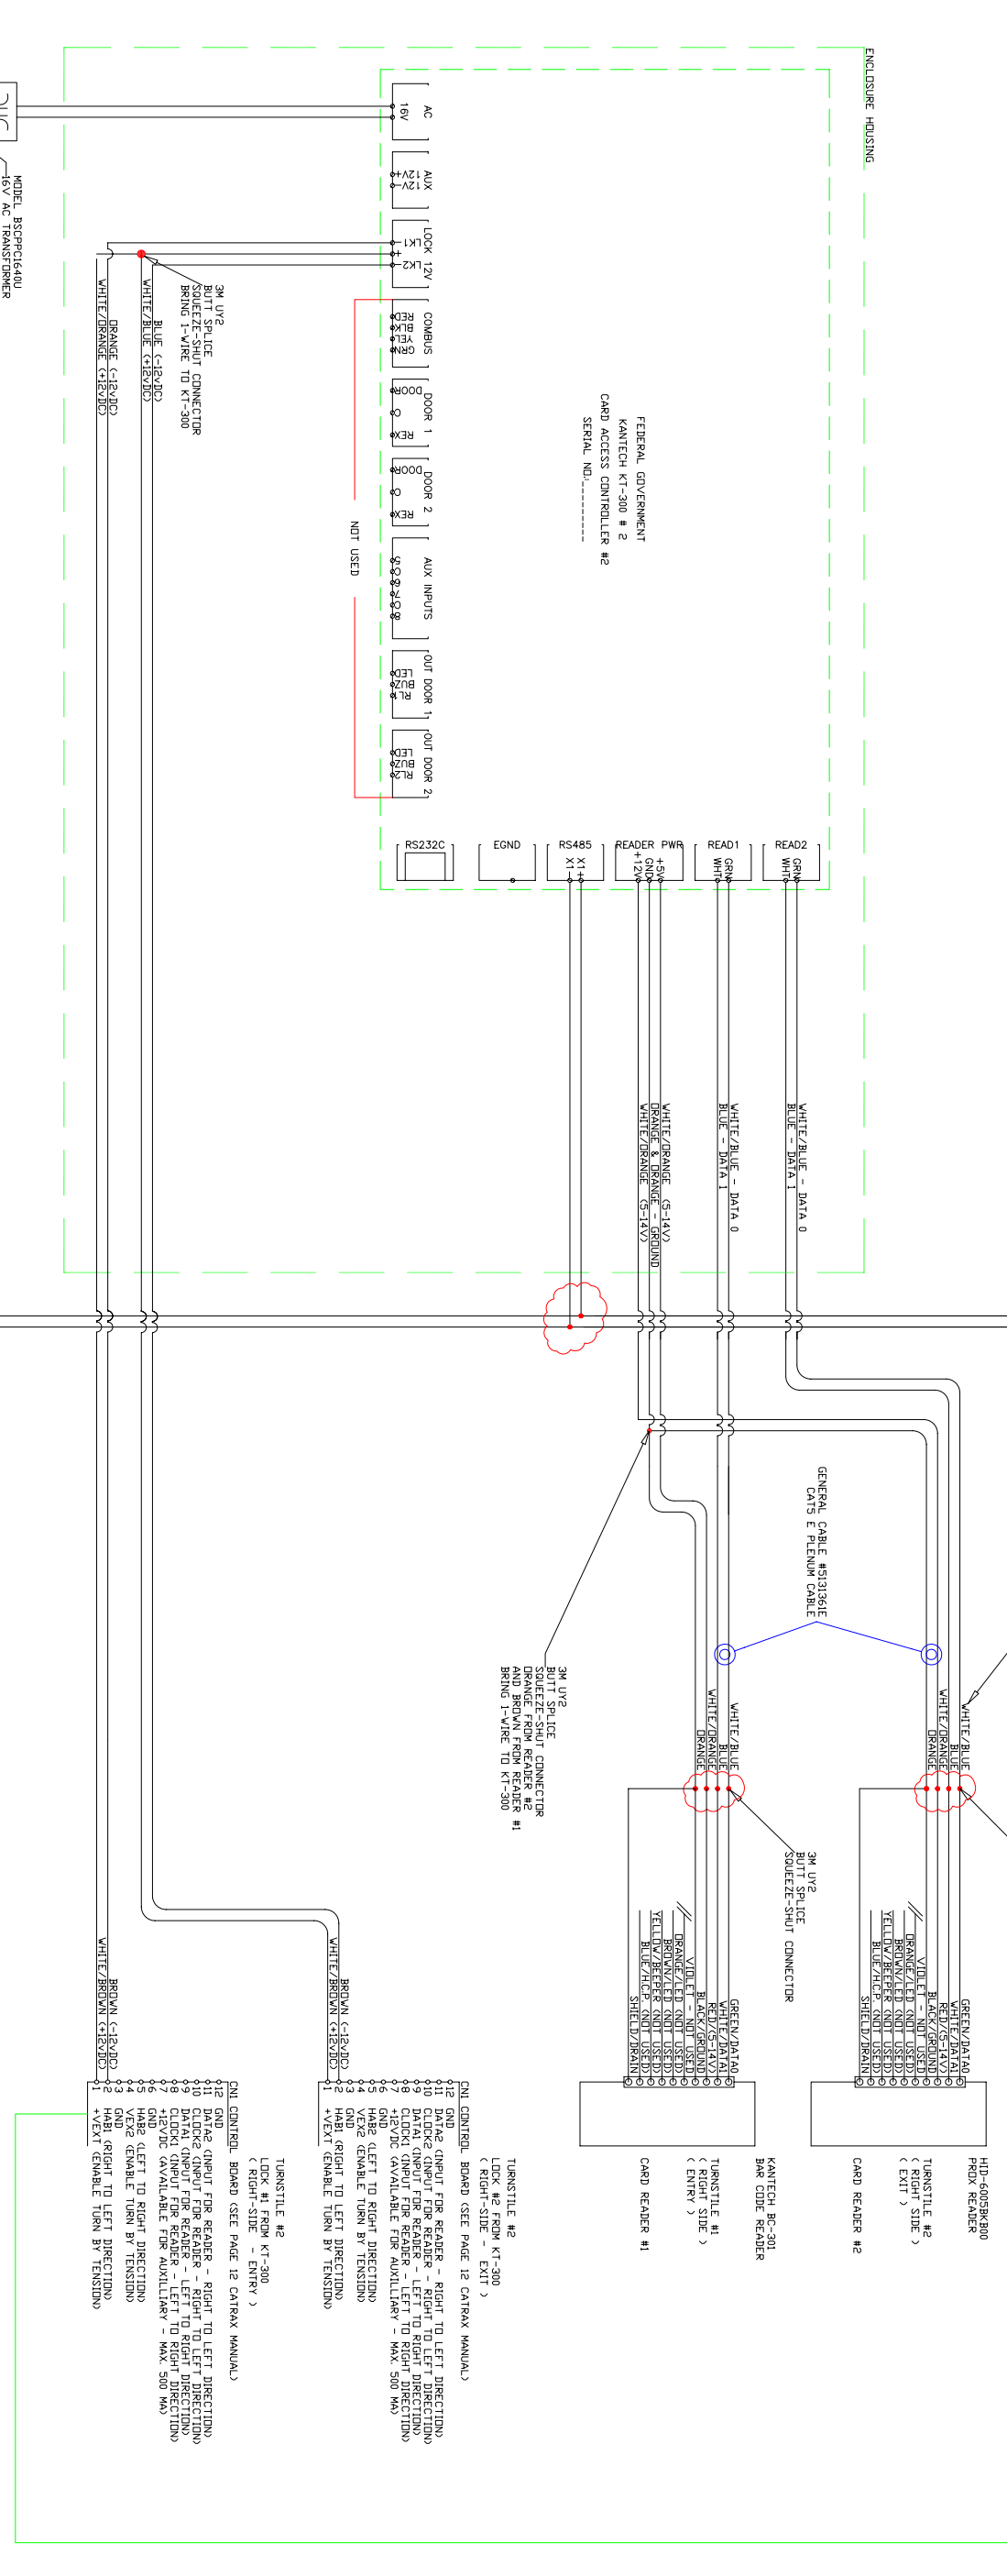


REVISIONS				
ZONE	REV	DESCRIPTION	DATE	APPROVED
LA	A	ISSUED FOR ESTIMATING	---	---
LA	A	ISSUED FOR CONSTRUCTION	03-01-07	---
LA	A	AS-BUILT	---	---

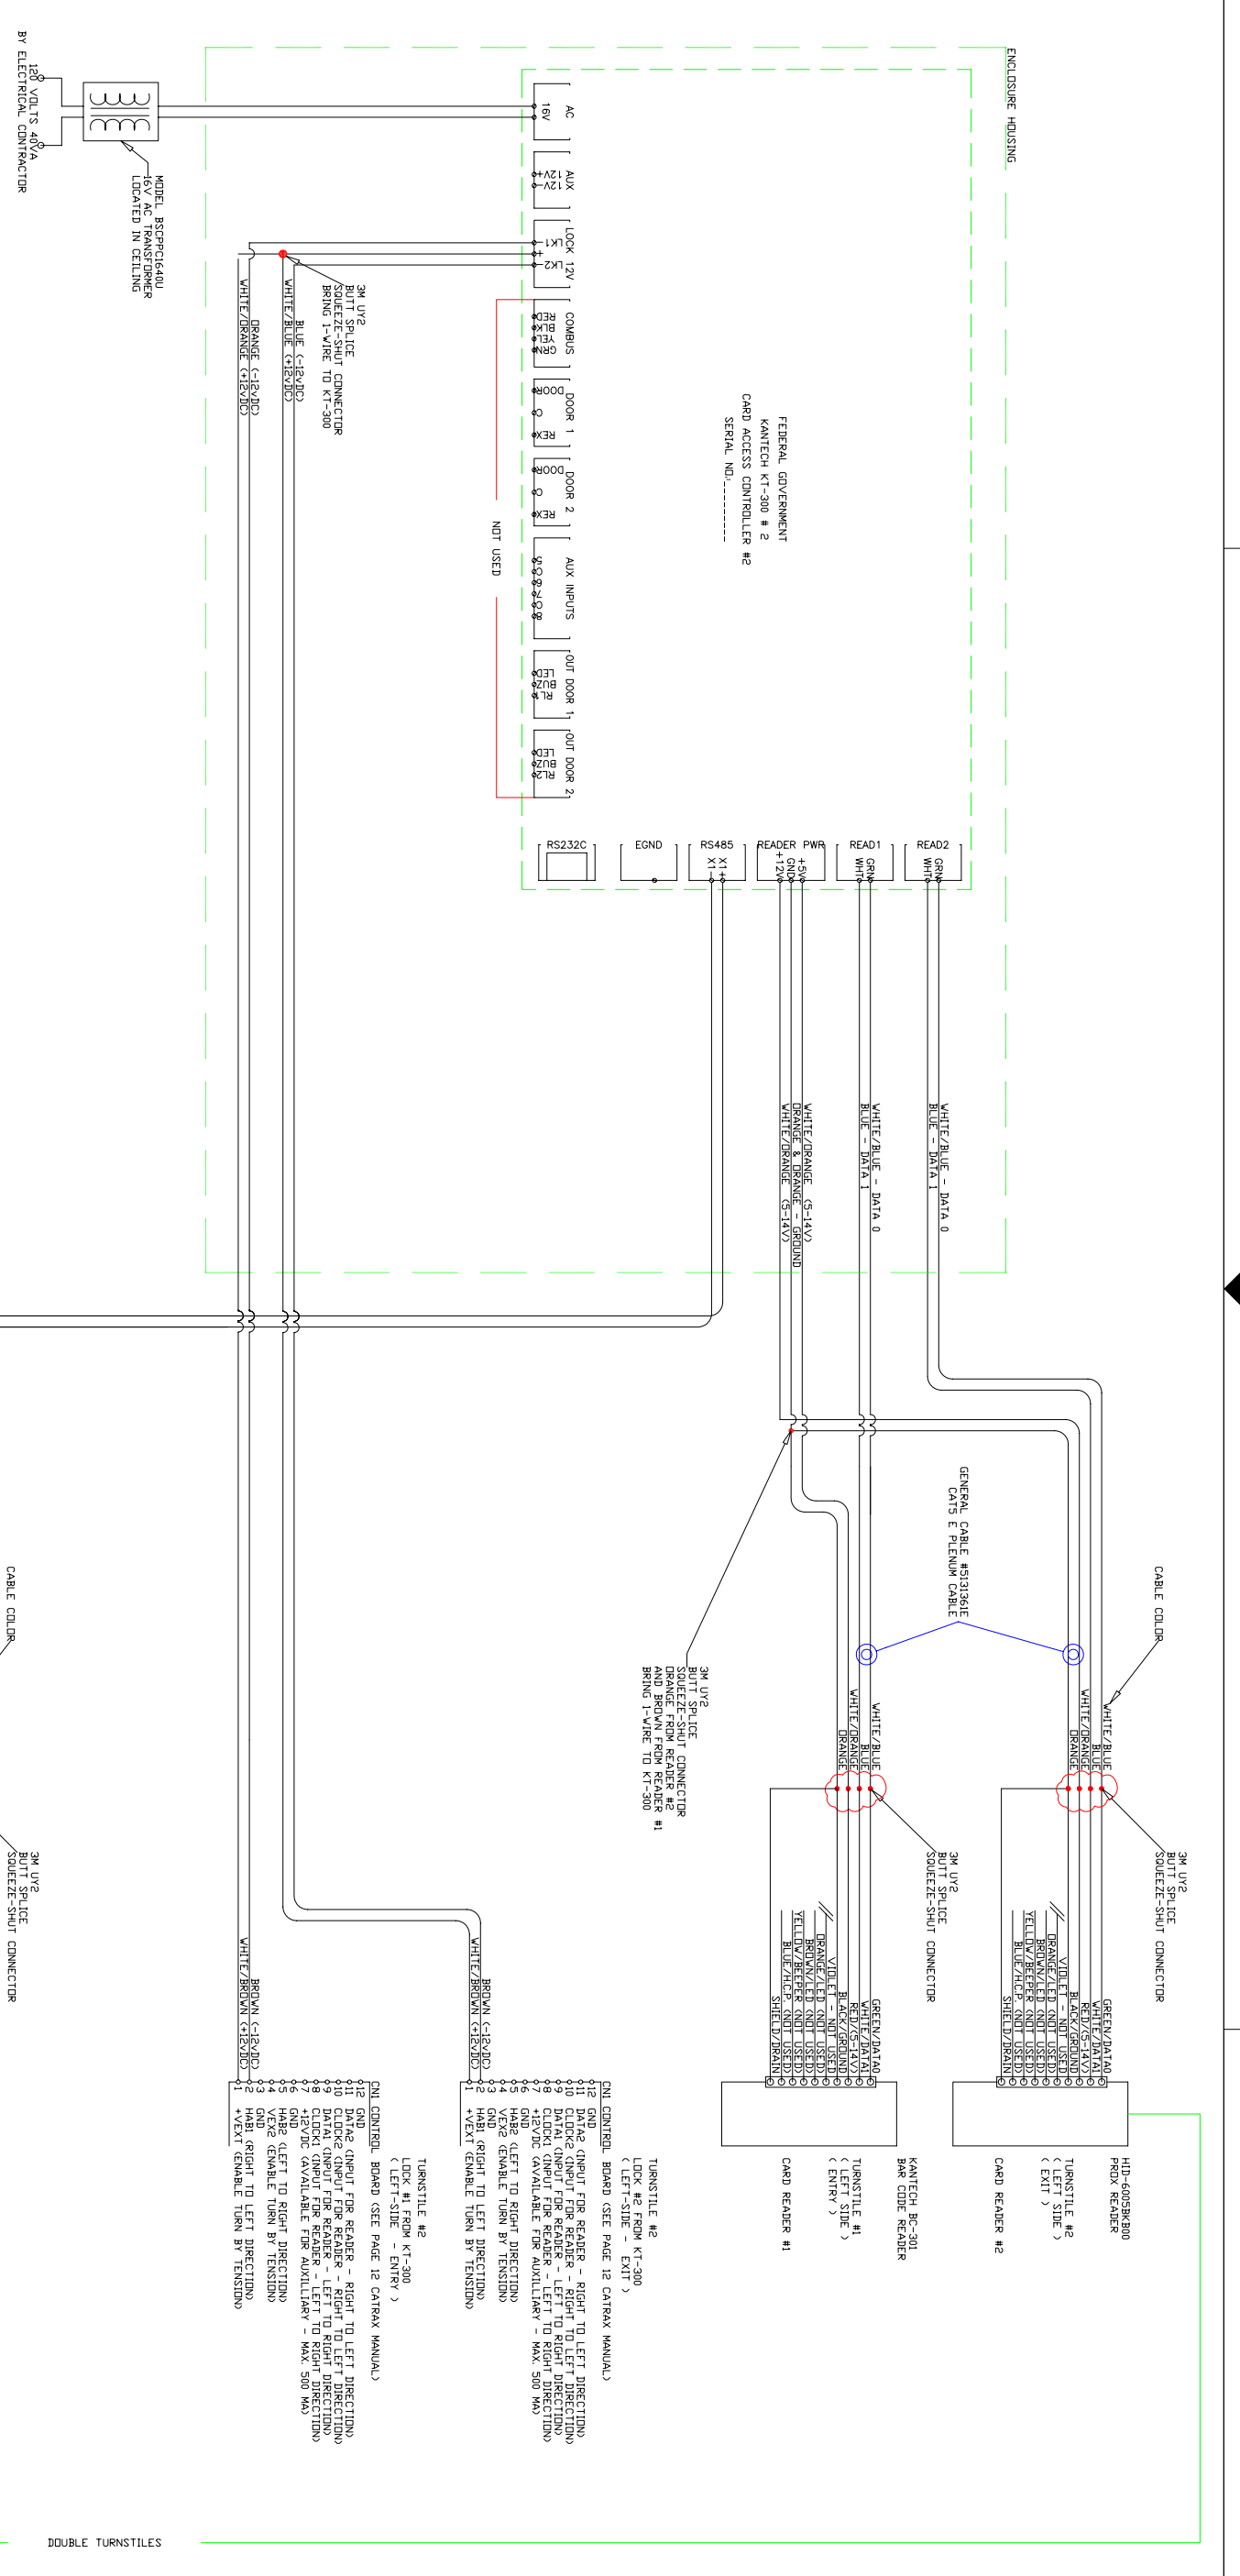

www.TURNSTILES.us

General Dynamics
1161 Buckeye Road
Lima, OH 45804

8641 South Warhawk Rd.
Conifer, Colorado 80433
Patrick McAllister
Tel: 303-670-1099 ext. 11

AVL-1001S - TURNSTILE SCHEMATIC

SCALE NONE

SHEET 1 OF 1