



ZONE	REV	DESCRIPTION	DATE	APPROVED
1A	A	ISSUED FOR ESTIMATING		
1A	A	ISSUED FOR CONSTRUCTION		
1A	A	AS-BUILT		

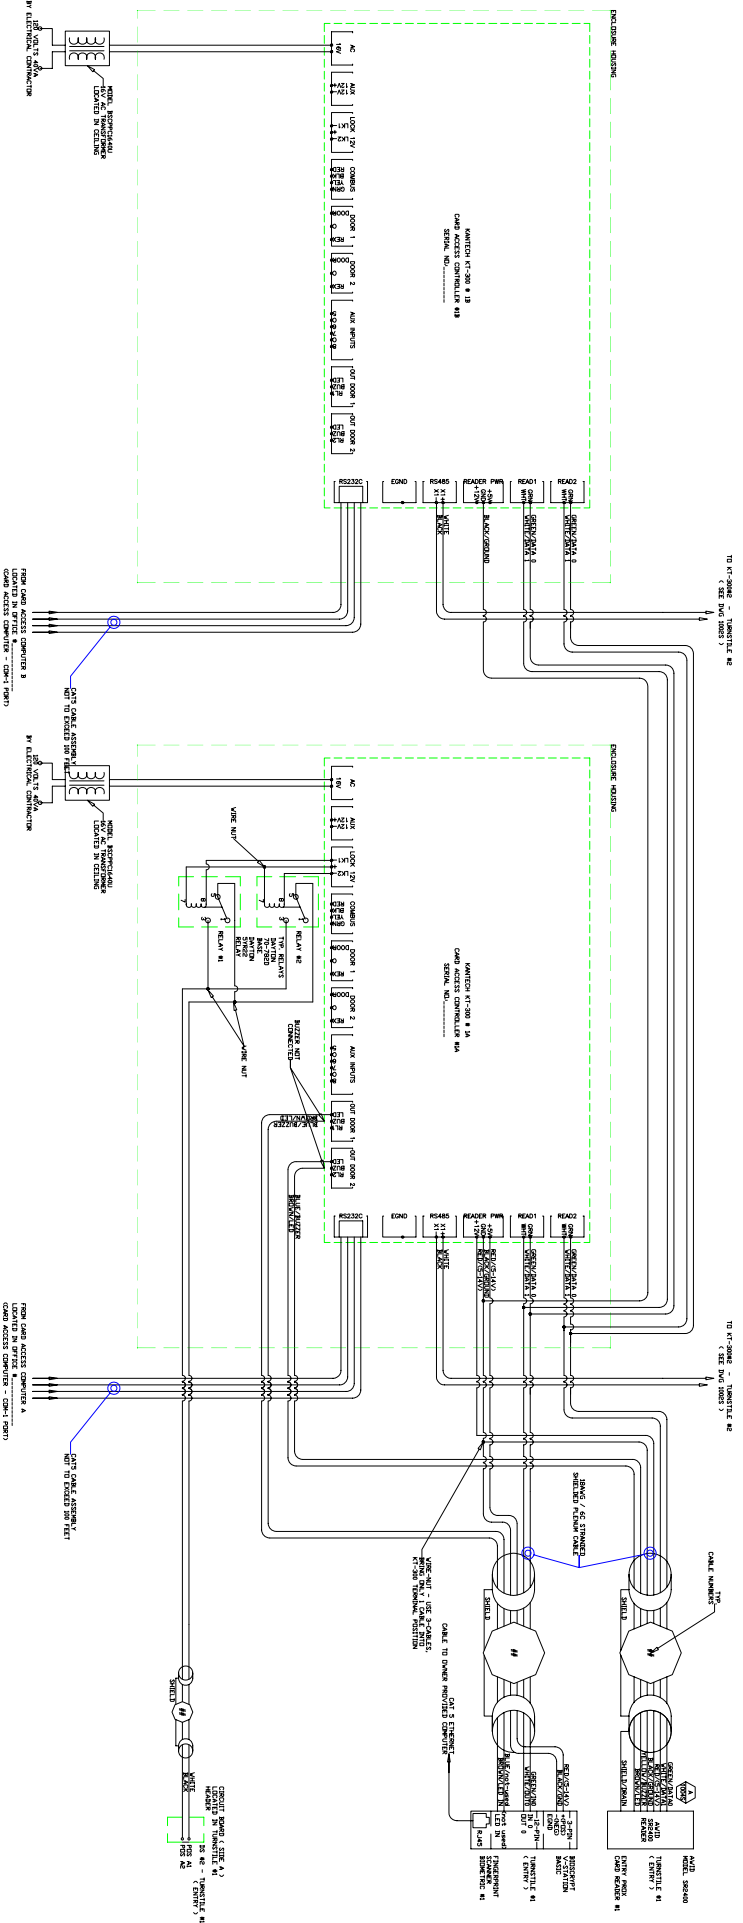

www.TURNSTILES.us
 General Dynamics
 1161 Buckeye Road
 Lima, OH 45804
 1001S - SCHEMATIC - KT300 - 1A / 1B

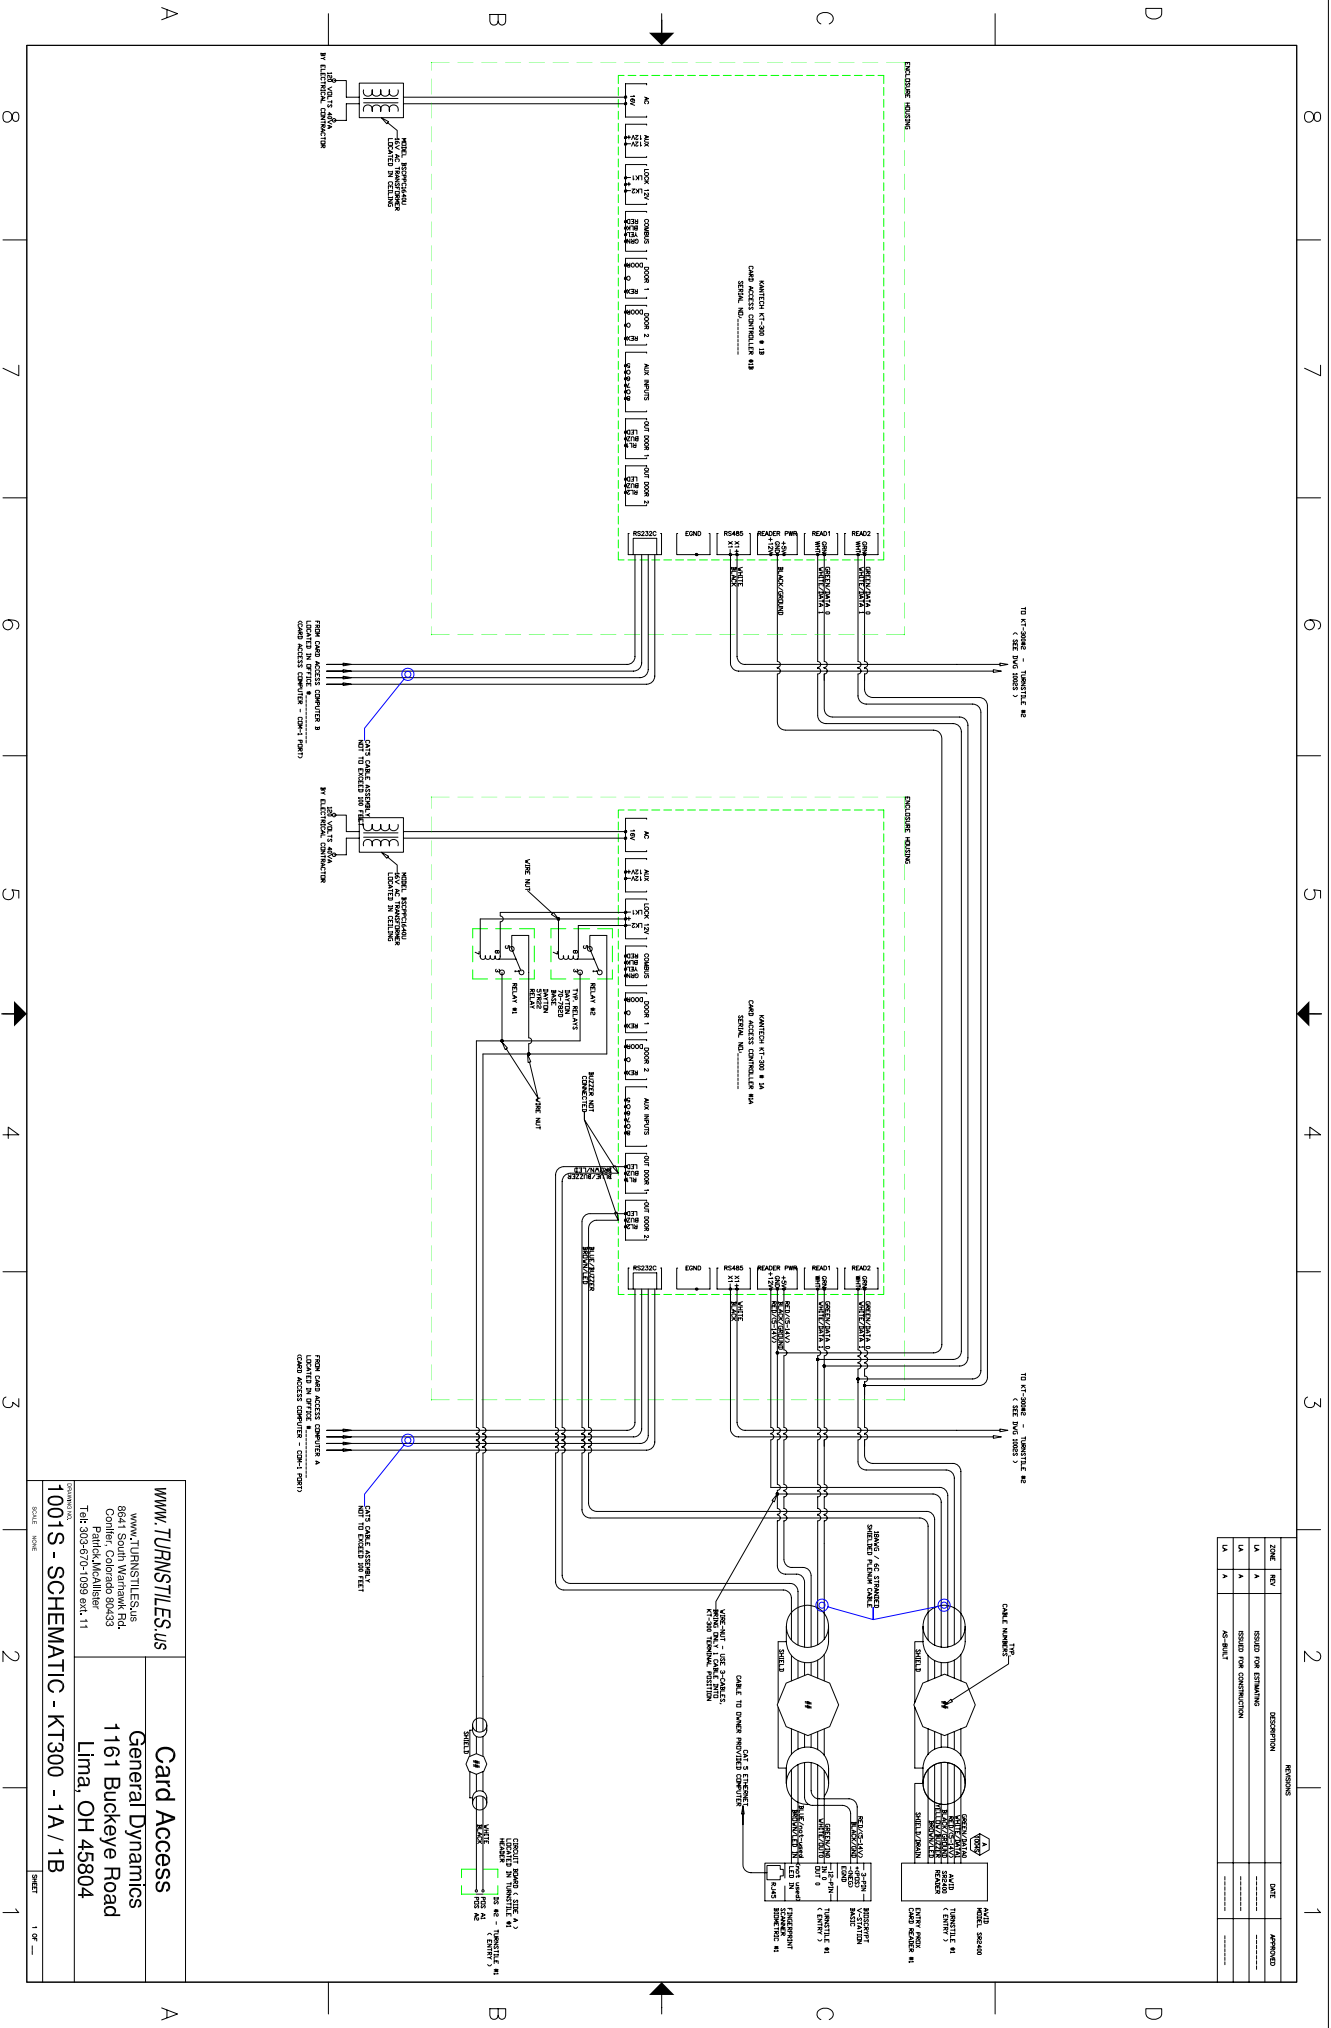

Card Access
 General Dynamics
 1161 Buckeye Road
 Lima, OH 45804

1001S - SCHEMATIC - KT300 - 1A / 1B