


ZONE	REV	DESCRIPTION	DATE	APPROVED
VA	A	READY FOR APPROVAL	11-09-07	
VA	A	READY FOR CONSTRUCTION	11-07-07	

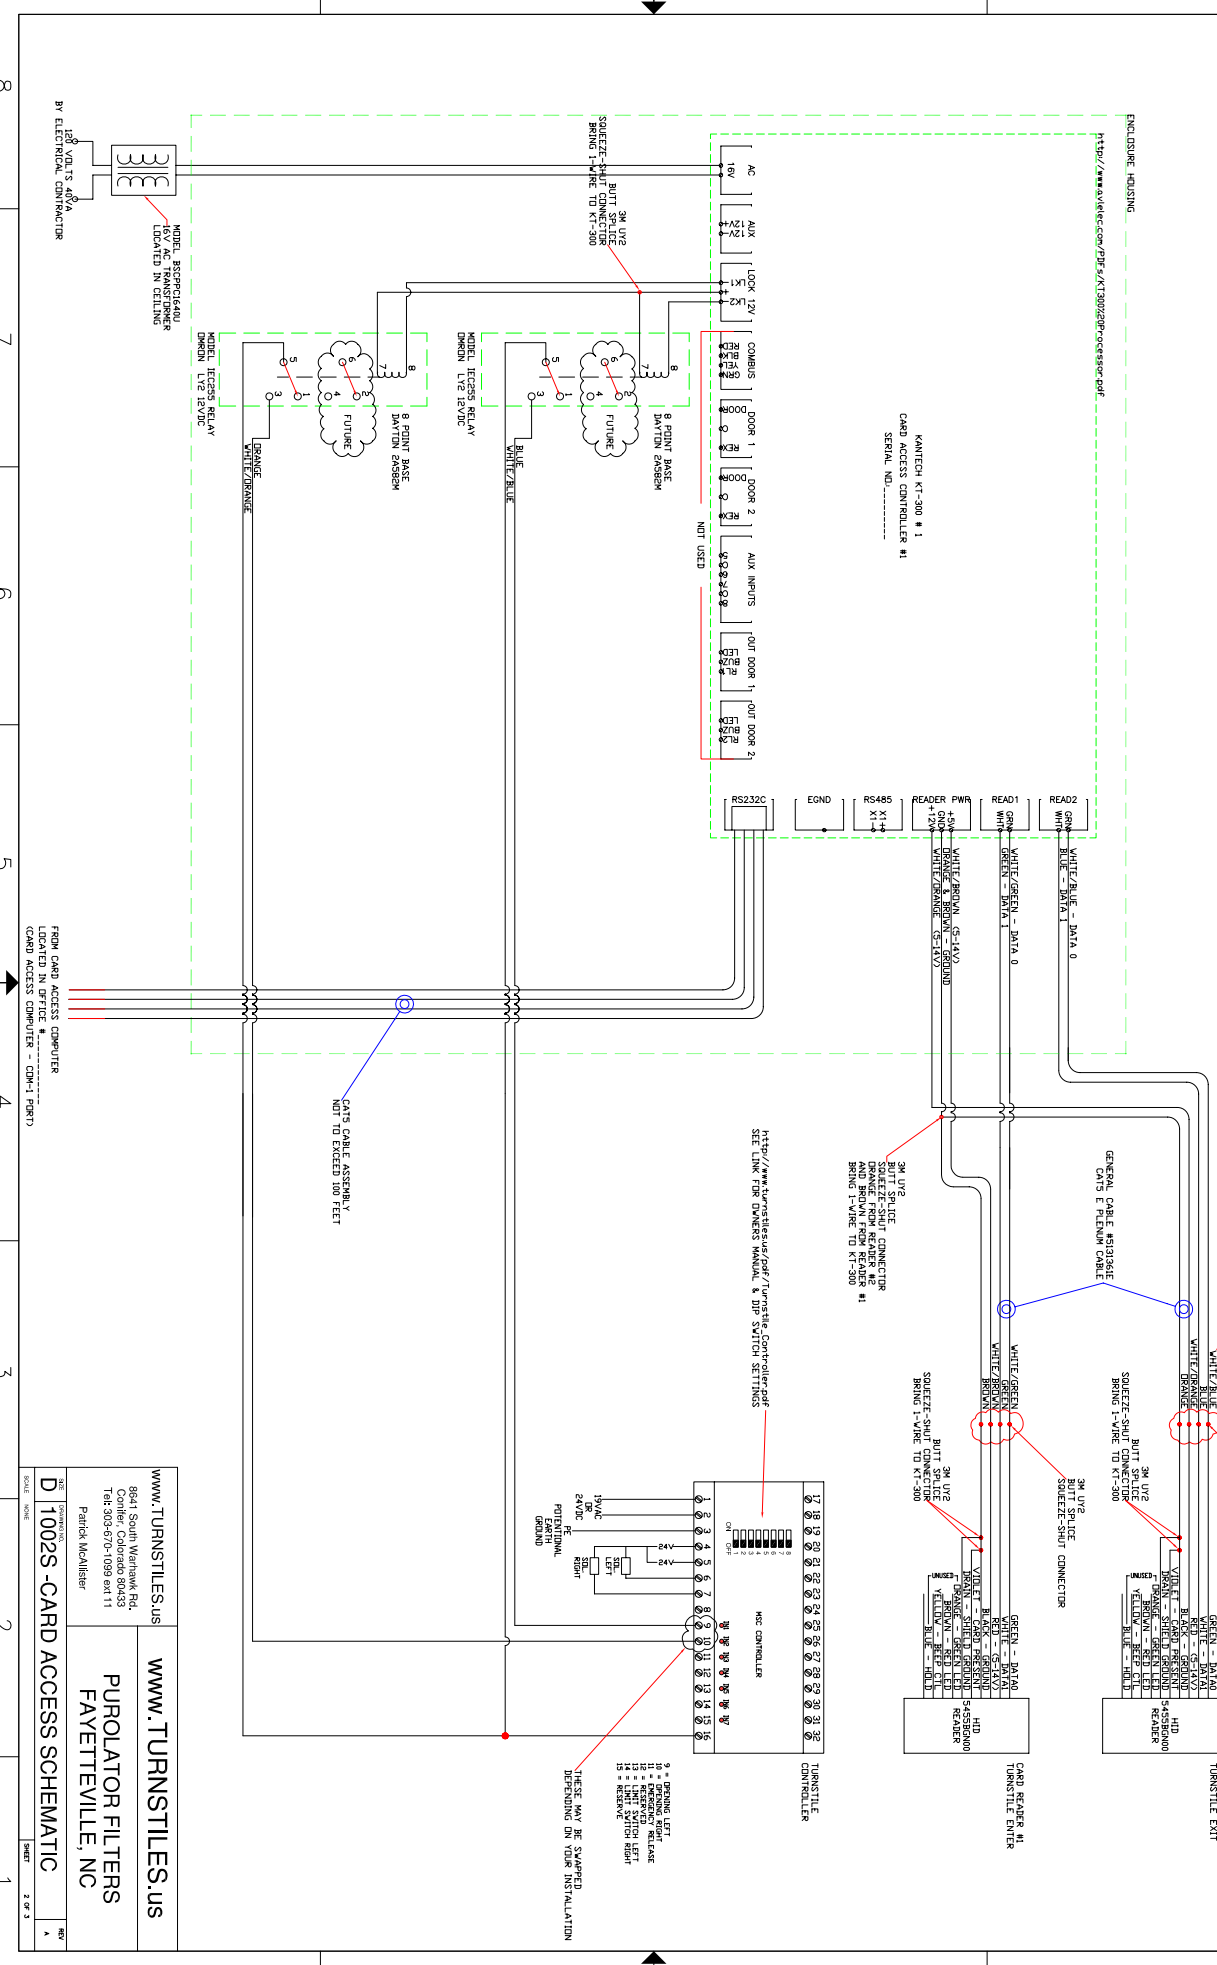

[www.TURNSTILES.US](http://www.turnstiles.us)
 Tel: 303-670-1099 ext.11
 Patrick McAllister

[www.TURNSTILES.US](http://www.turnstiles.us)
PUROLATOR FILTERS
FAYETTEVILLE, NC

D 1002S-CARD ACCESS SCHEMATIC
 DATE: 11/07/07
 PAGE: 2 OF 3

- THESE MAY BE SWAPPED DEPENDING ON YOUR INSTALLATION