

OPTION A

* DIMENSIONS MAY VARY IN ACTUAL INSTALLATION - FABRICATION CHANGES RESERVED *

FIRST DRAWN	BY
01/27/16	CJC
REVISED	BY
00/00/00	CJC

www.TURNSTILES.us
8641 South Warhawk Rd. Conifer, CO 80433
Patrick McAllister Tel: 303-670-1099

EXT. FLOOR PLAN	
C & C Group EX300 Series Store Front Partition	
DWG	012716 C & C GROUP ELD
DATE	1 / 27 / 16
SCALE =	< >
SHEET - 1 OF 2	

D

C

B




A

D

C

B

A

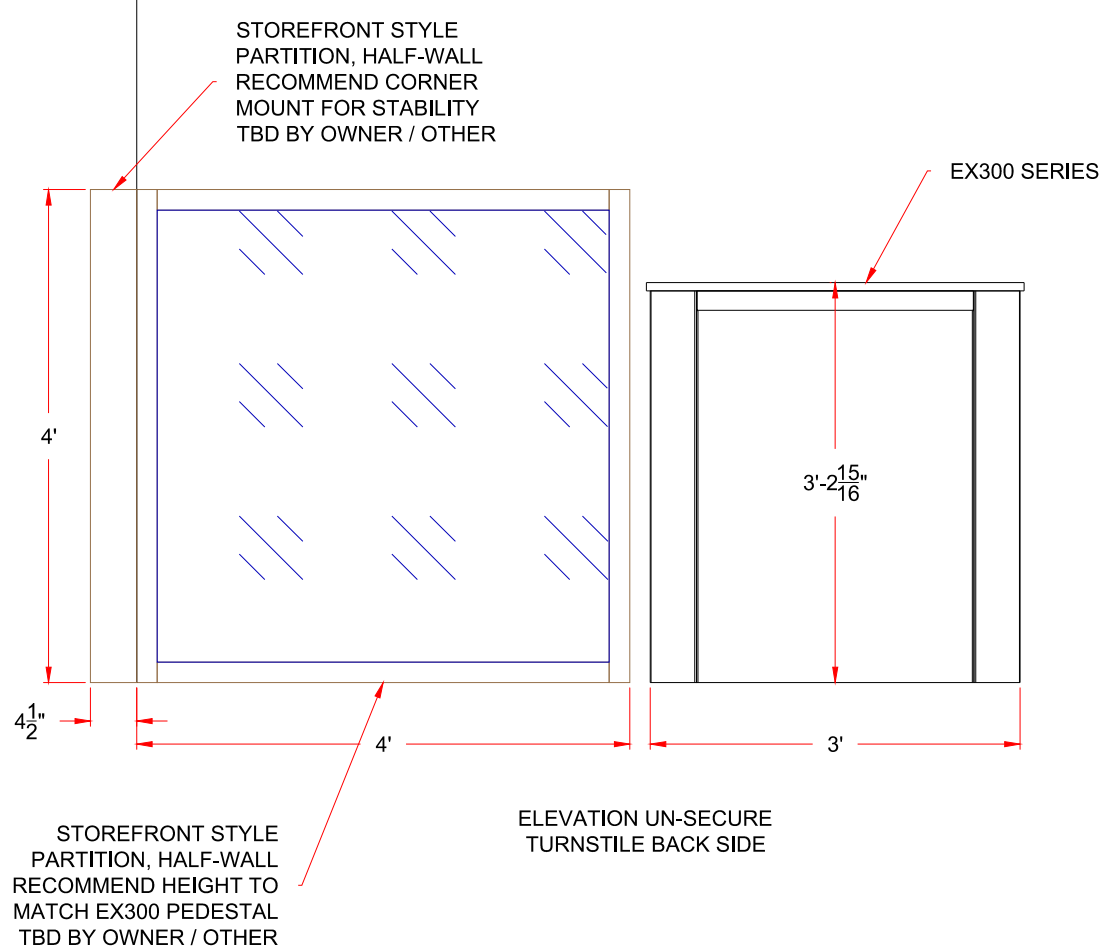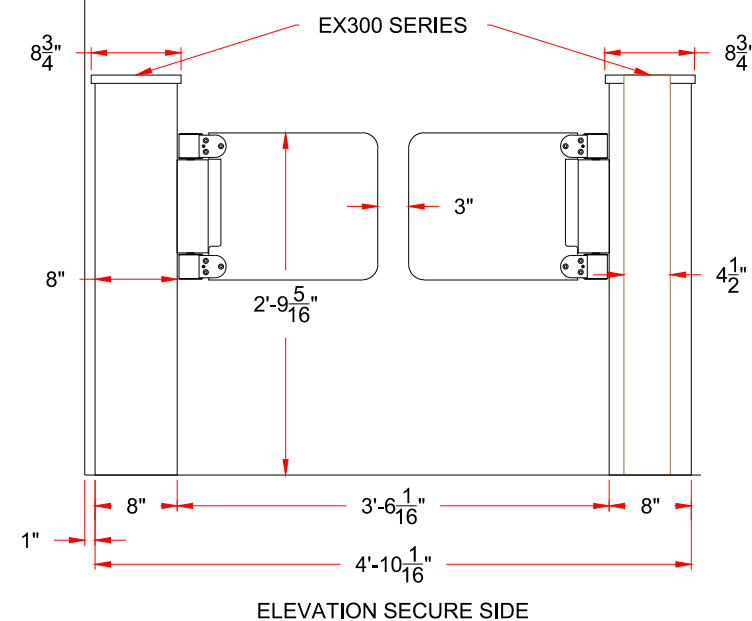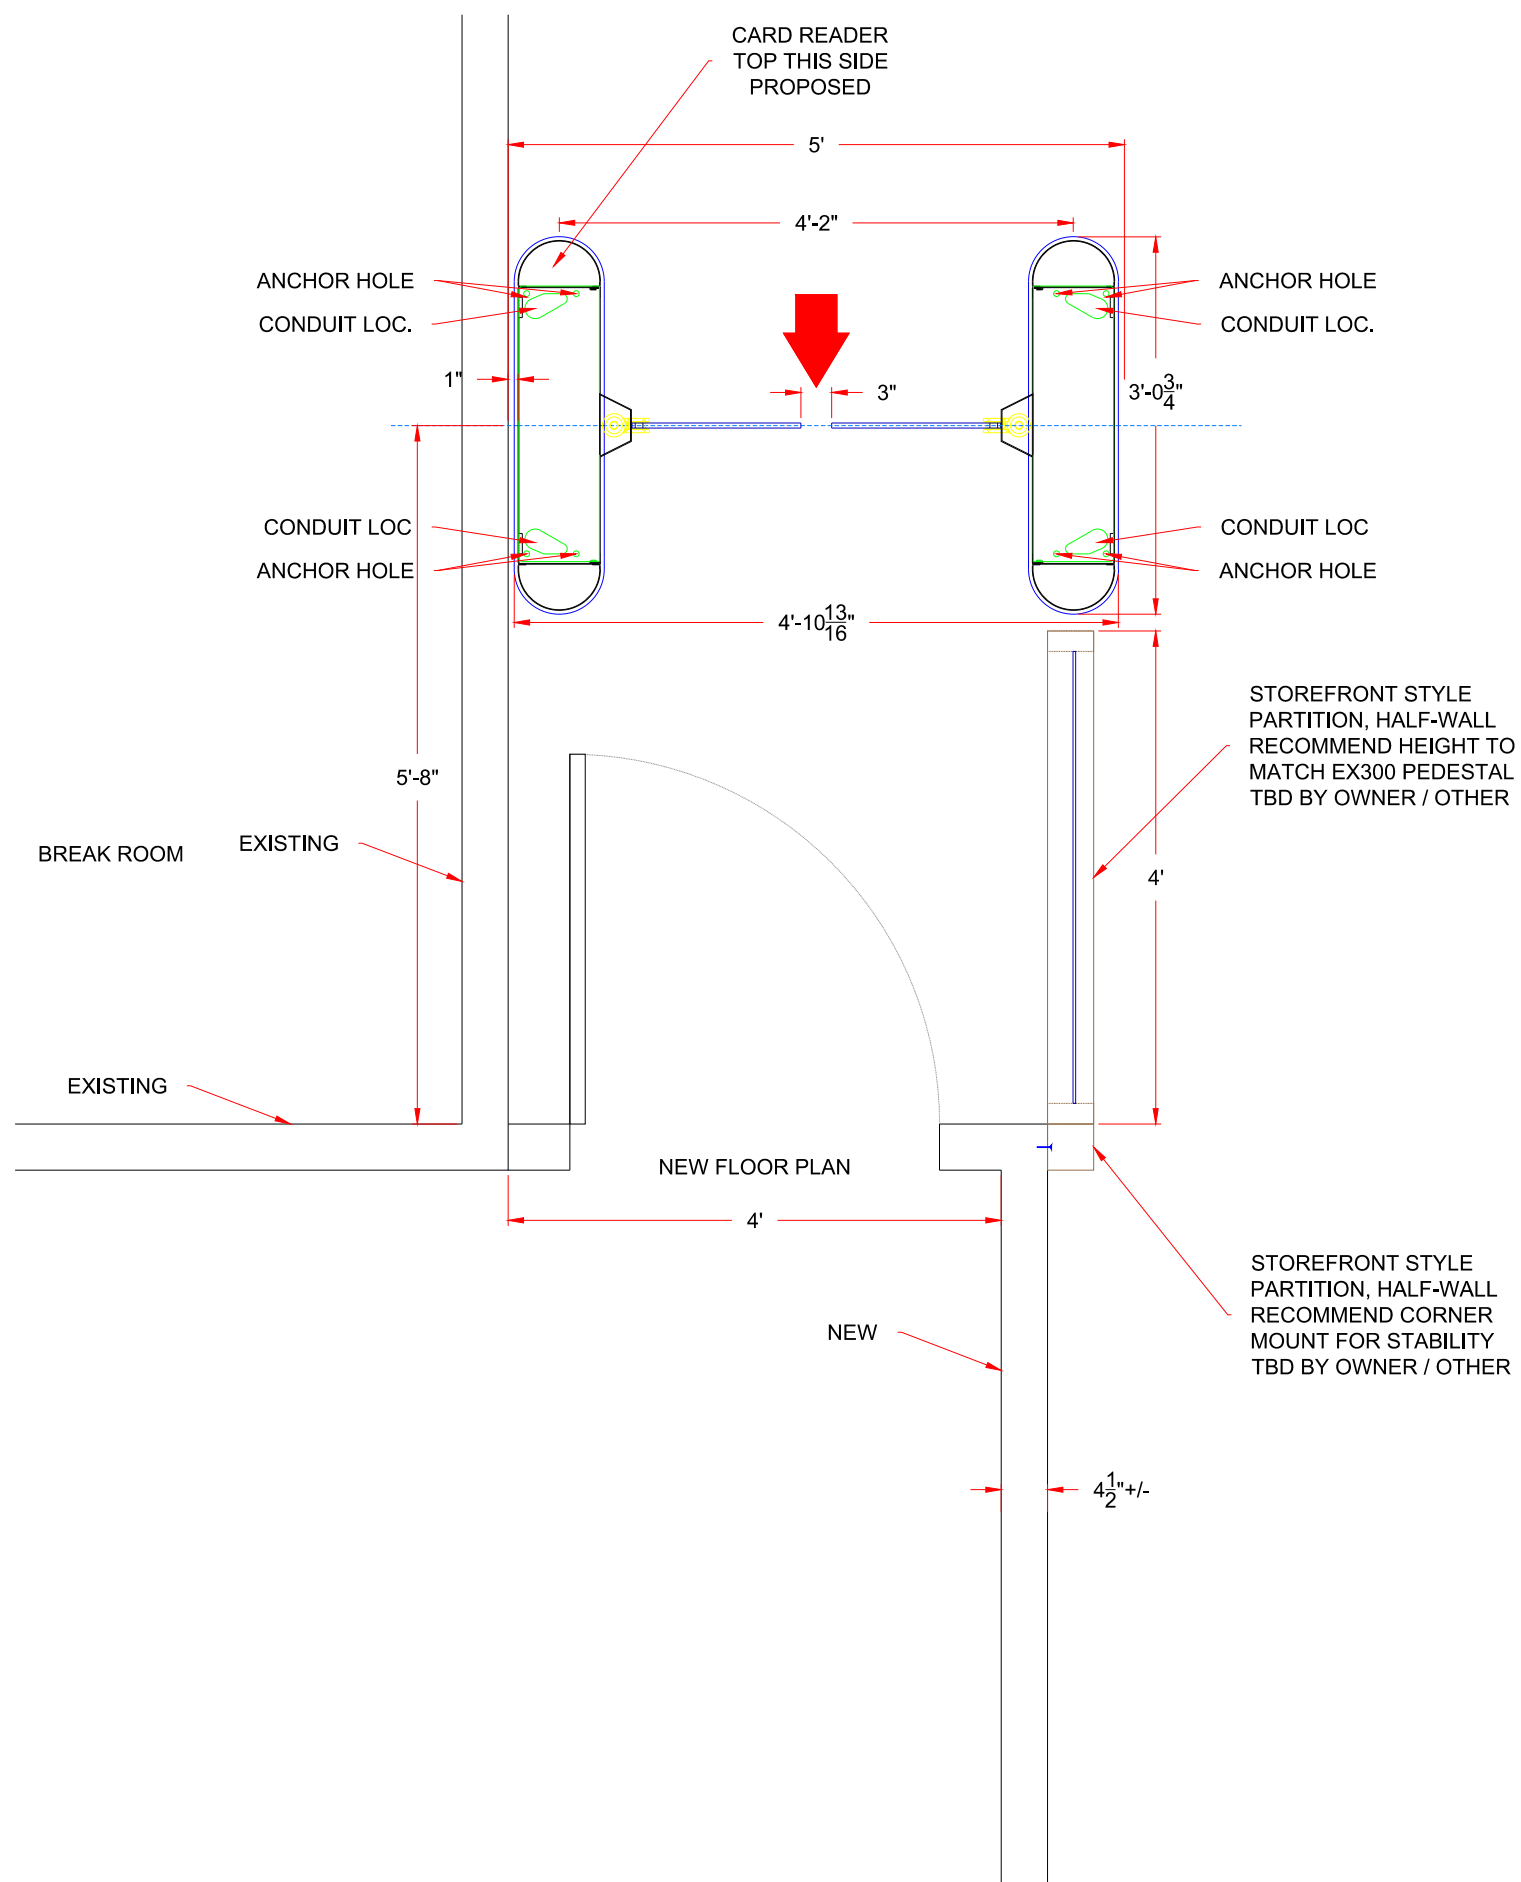

Authorized Signature: _____

Date: ___ / ___ / ___

1

2

3

4

OPTION B

* DIMENSIONS MAY VARY IN ACTUAL INSTALLATION - FABRICATION CHANGES RESERVED *




FIRST DRAWN	BY
01/27/16	CJC
REVISED	BY
00/00/00	CJC

www.TURNSTILES.us
8641 South Warhawk Rd. Conifer, CO 80433
Patrick McAllister Tel: 303-670-1099

EXT. FLOOR PLAN	
C & C Group EX300 Series Store Front Partition	
DWG	012716 C & C GROUP ELD
DATE	1 / 27 / 16
SCALE =	< >
SHEET - 2 OF 2	

D
C
B
A

D
C
B
A

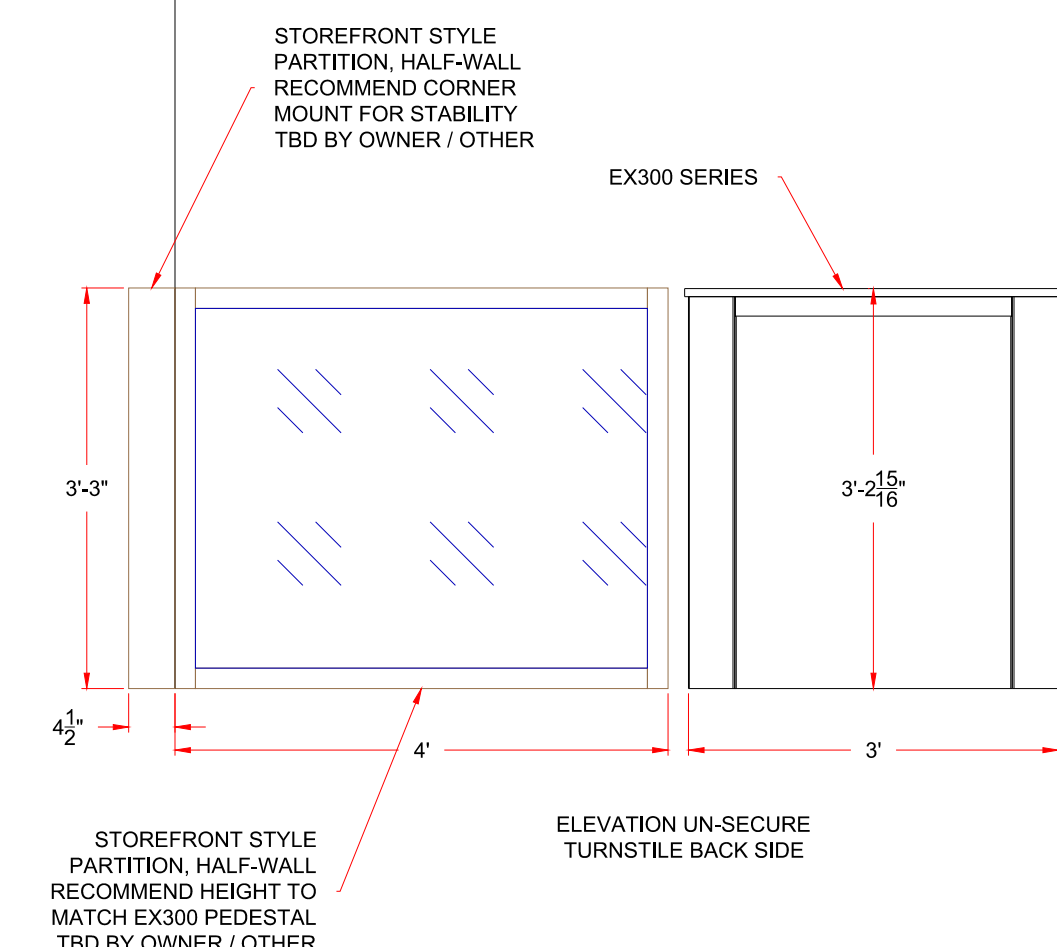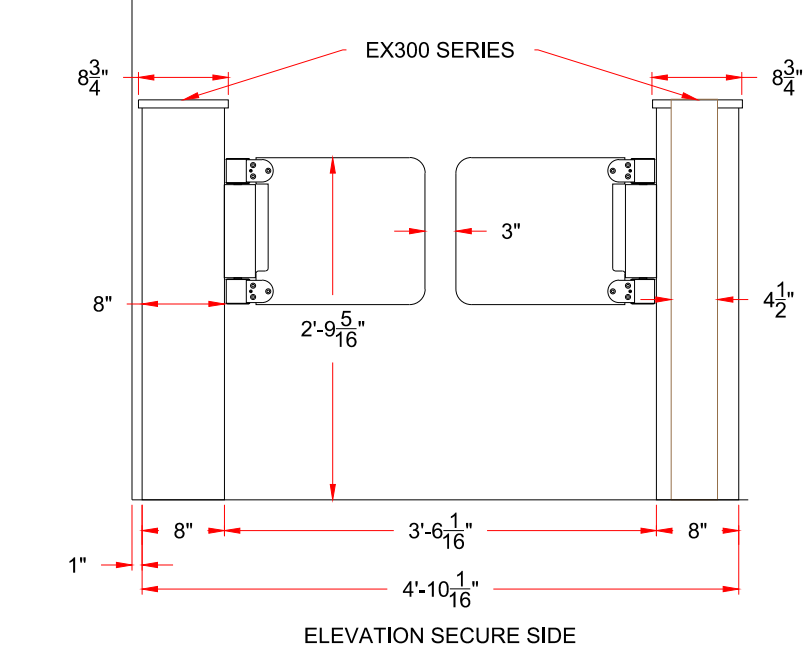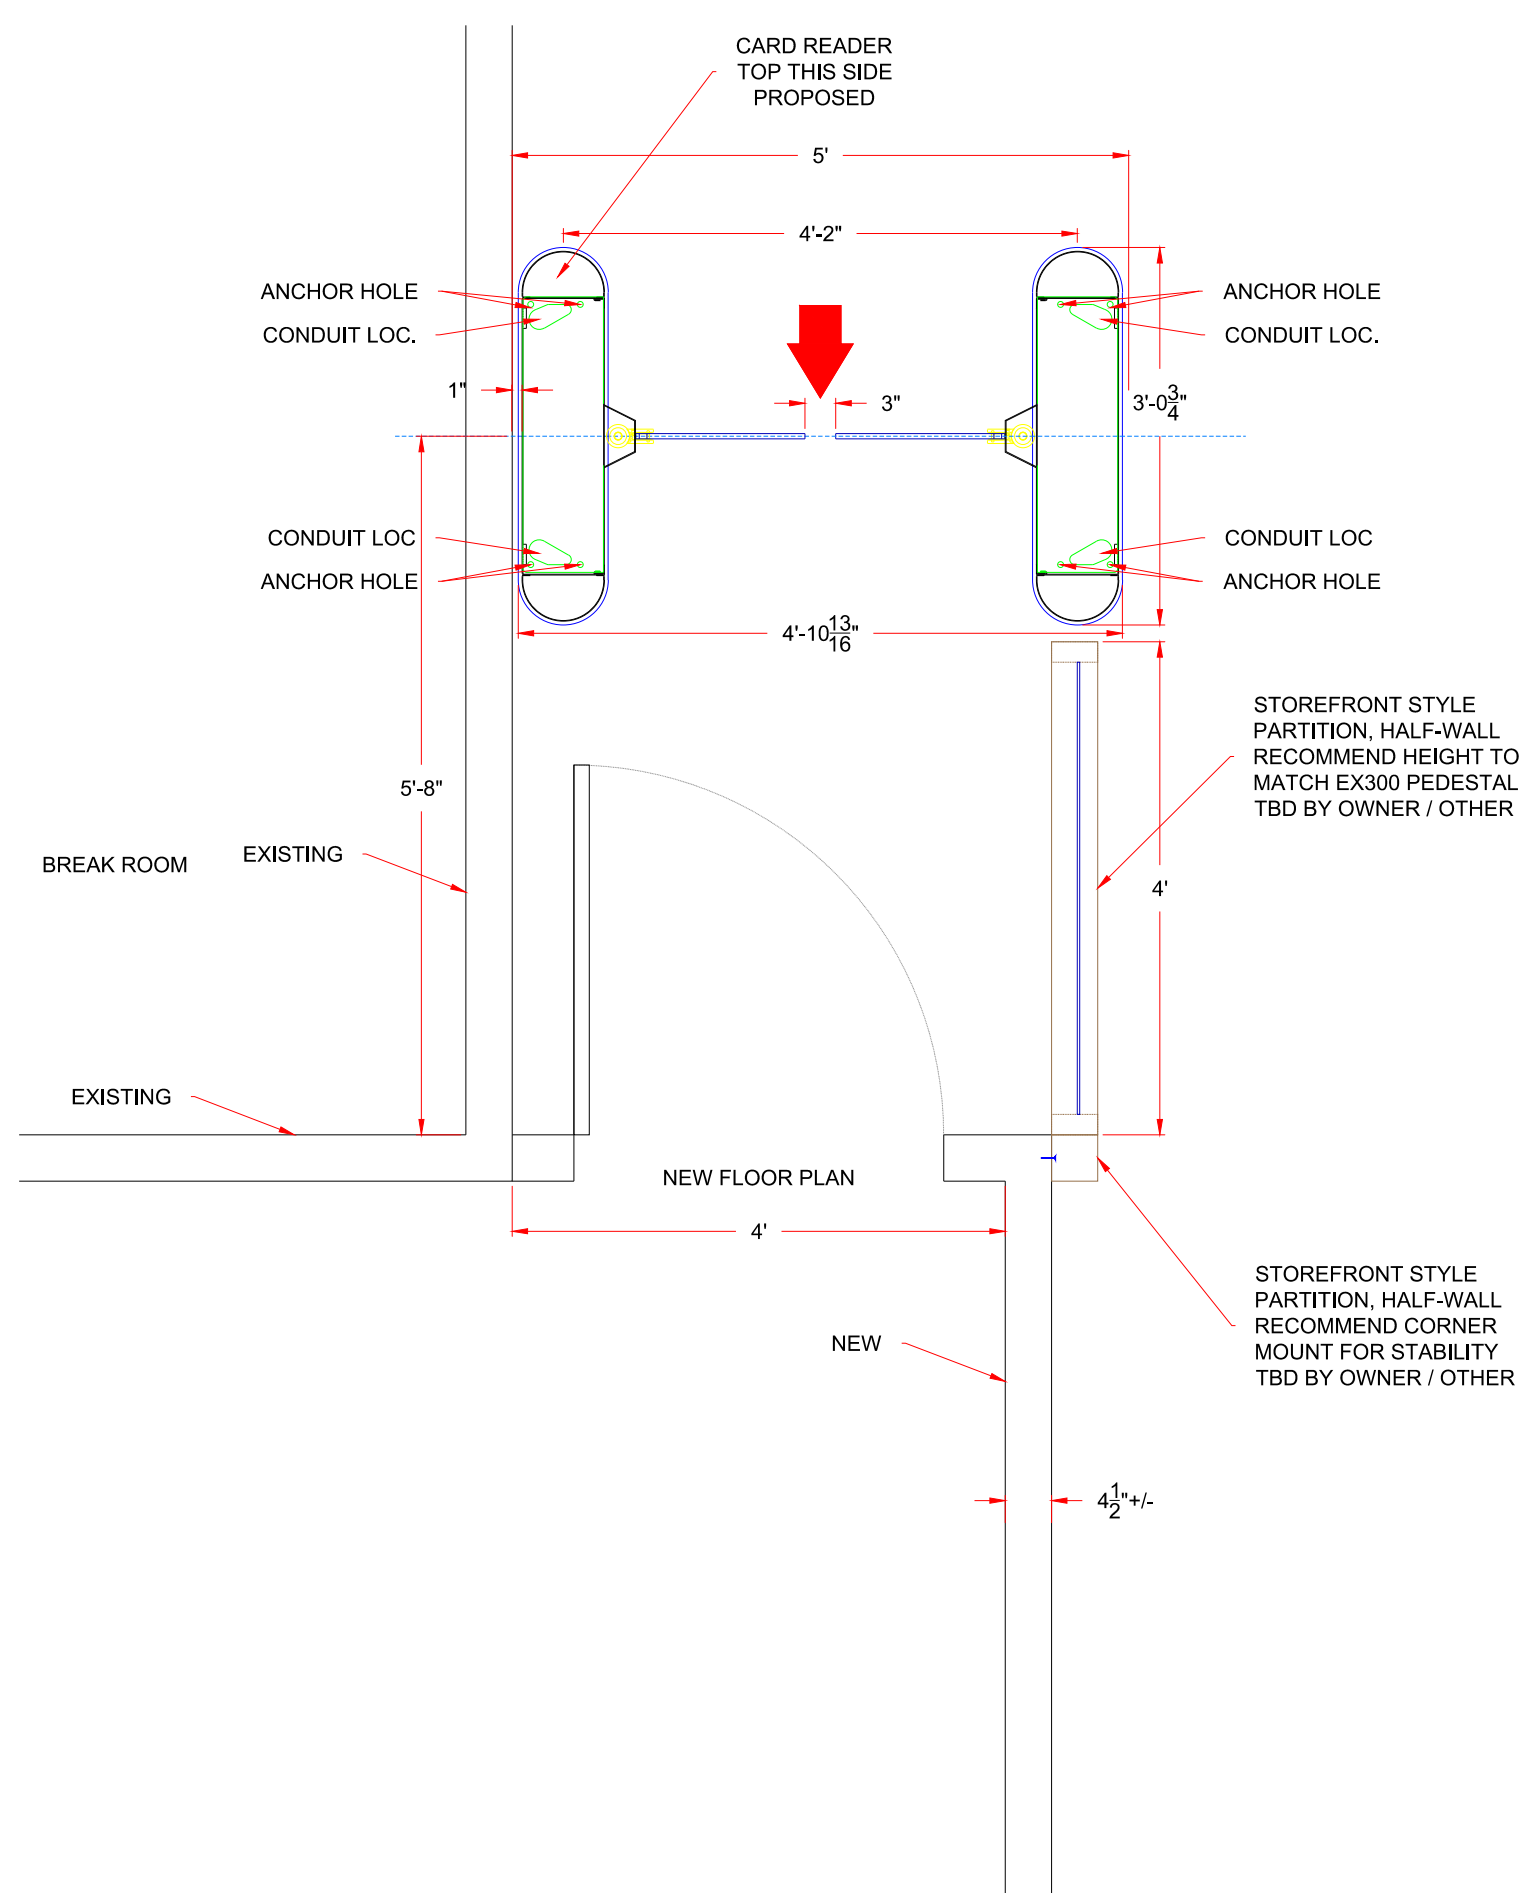

Authorized Signature: _____

Date: ___ / ___ / ___

1 2 3 4