


* DIMENSIONS MAY VARY IN ACTUAL INSTALLATION - FABRICATION CHANGES RESERVED *

D


C

B


A

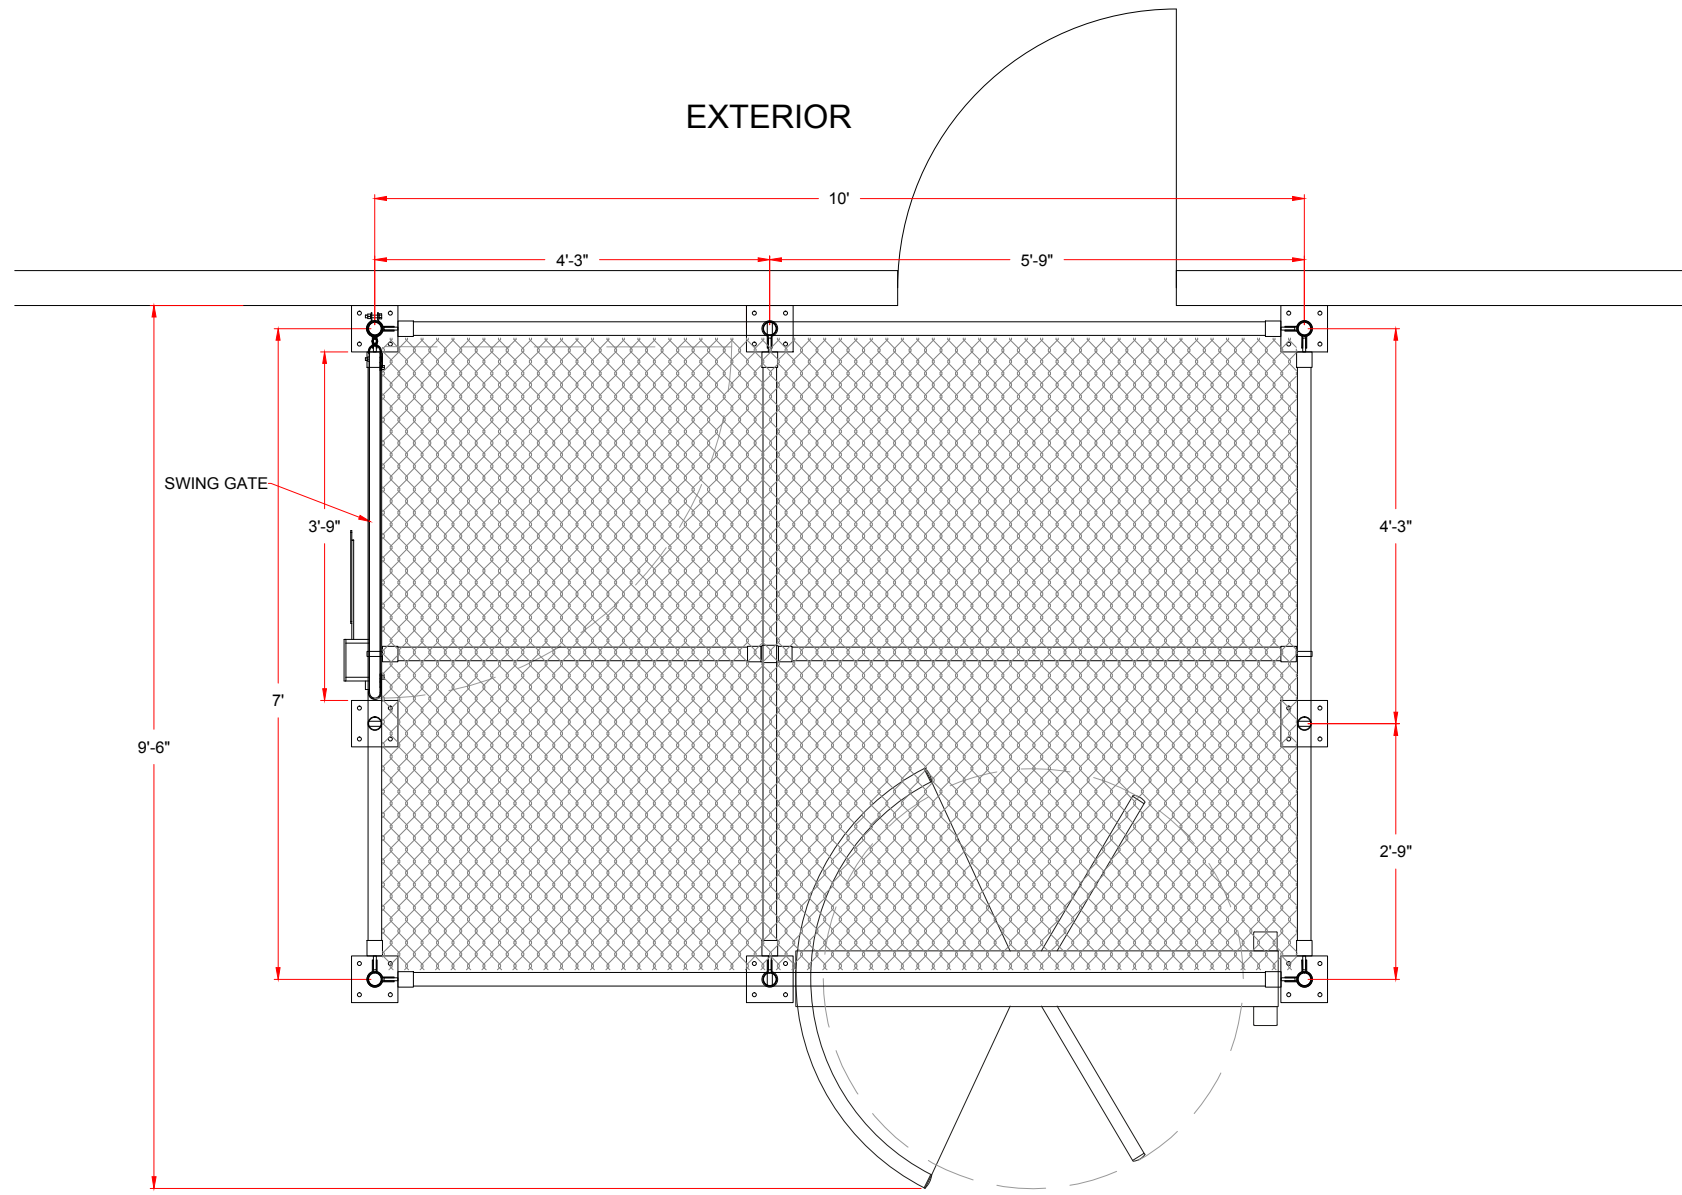


FOOT PRINT
SECURE SIDE - INTERIOR

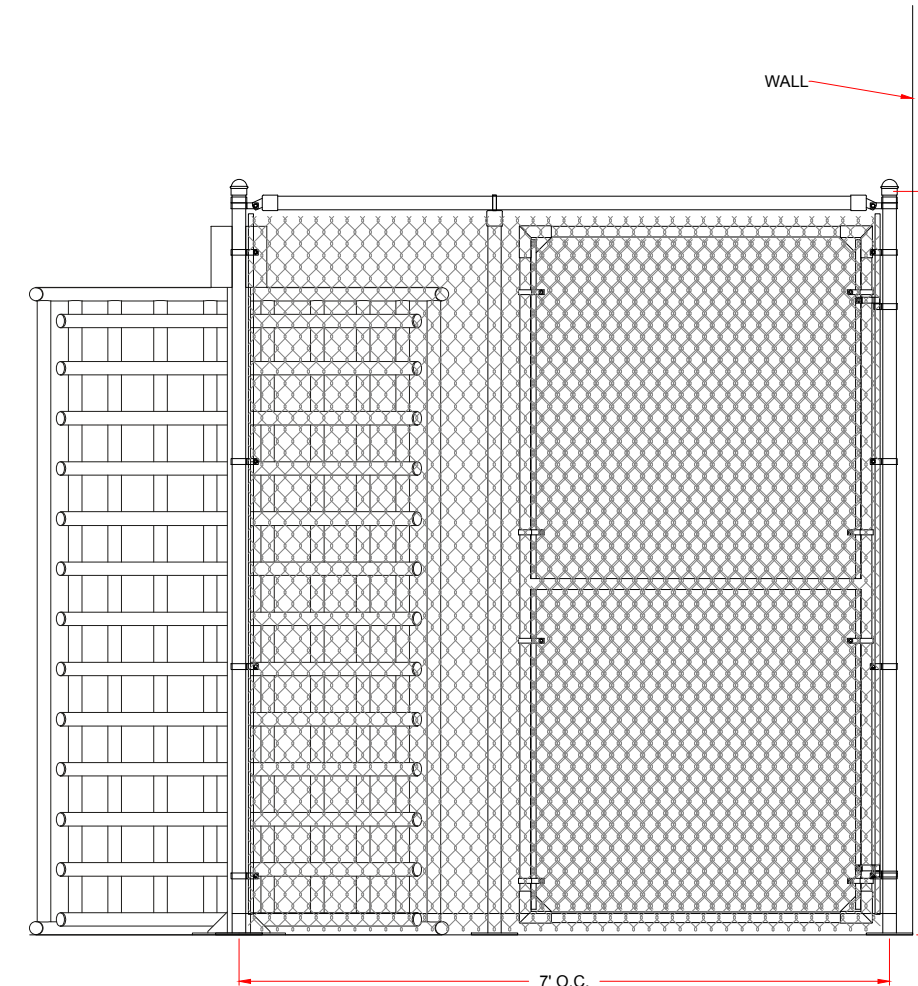

RIGHT SIDE ELEVATION

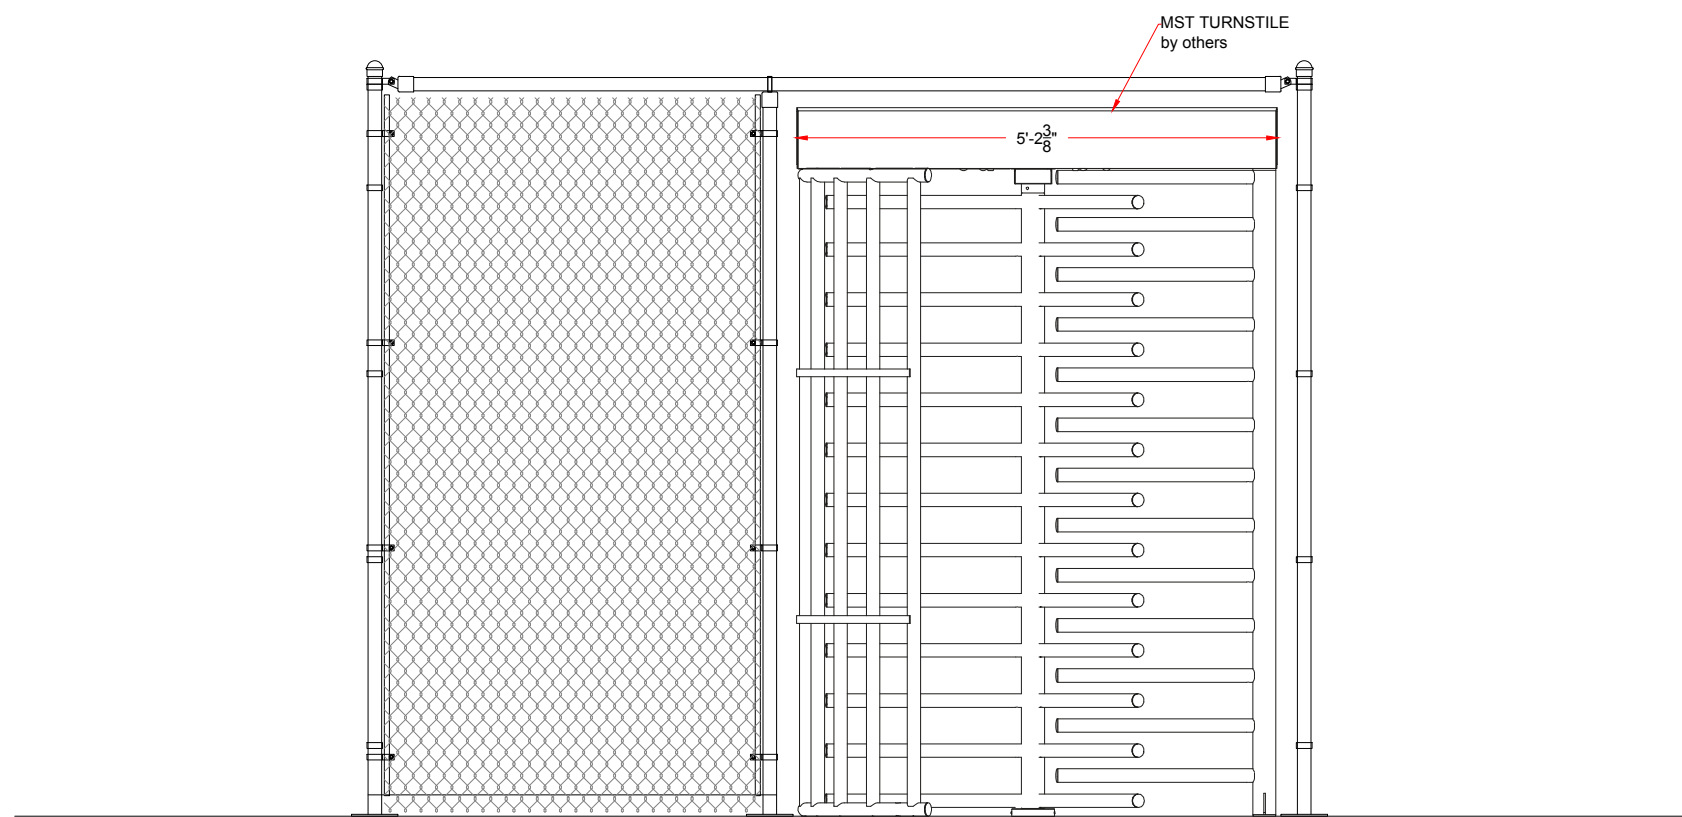

FRONT ELEVATION

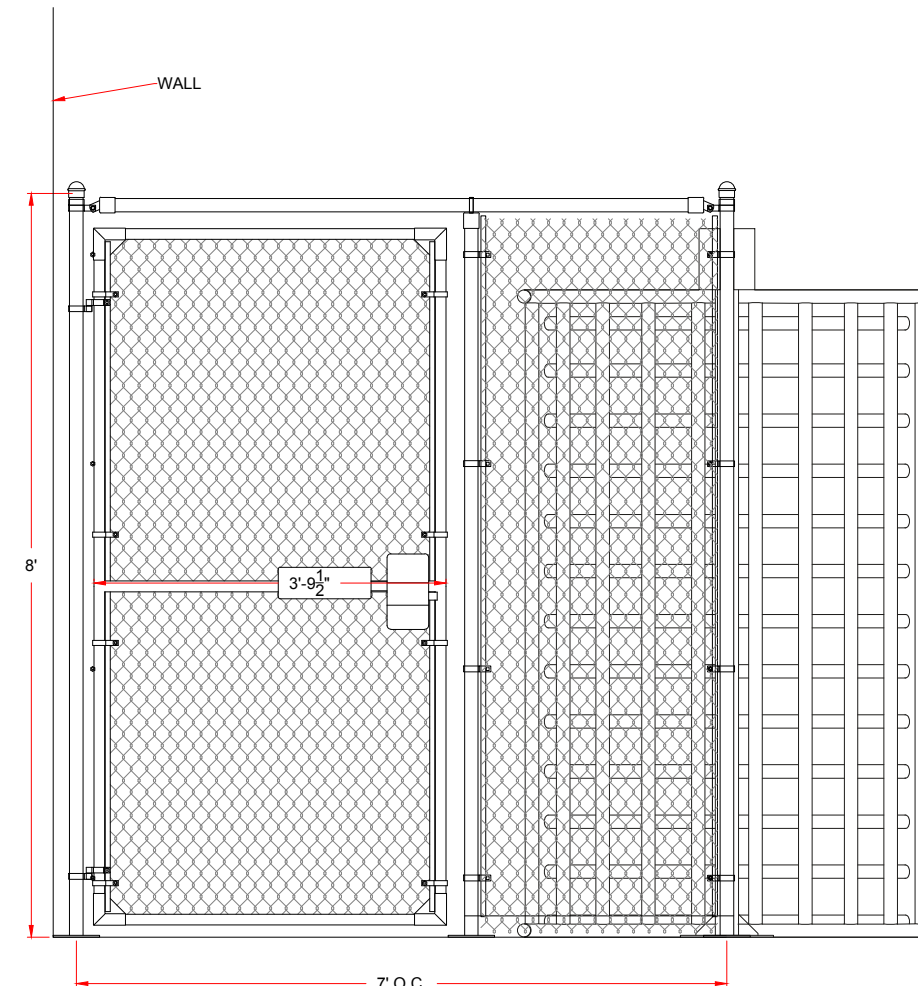

LEFT SIDE ELEVATION

AUTHORIZED SIGNATURE: _____

DATE: ___ / ___ / ___

FIRST DRAWN	BY
09/01/16	CJC
REVISED	BY
09/07/16	CJC

www.TURNSTILES.us
8641 South Warhawk Rd. Conifer, CO 80433
Patrick McAllister Tel: 303-670-1099

Equipment Location Detail	
Source Link Fence System Karma Automotive Moreno Valley, CA	
DWG	090716 KARMA AUTOMOTIVE ELD REV B
DATE	09 / 07 / 16
SCALE =	< >
SHEET - 1 OF 1	