


ENGINEERING - SINGLE DOOR 1

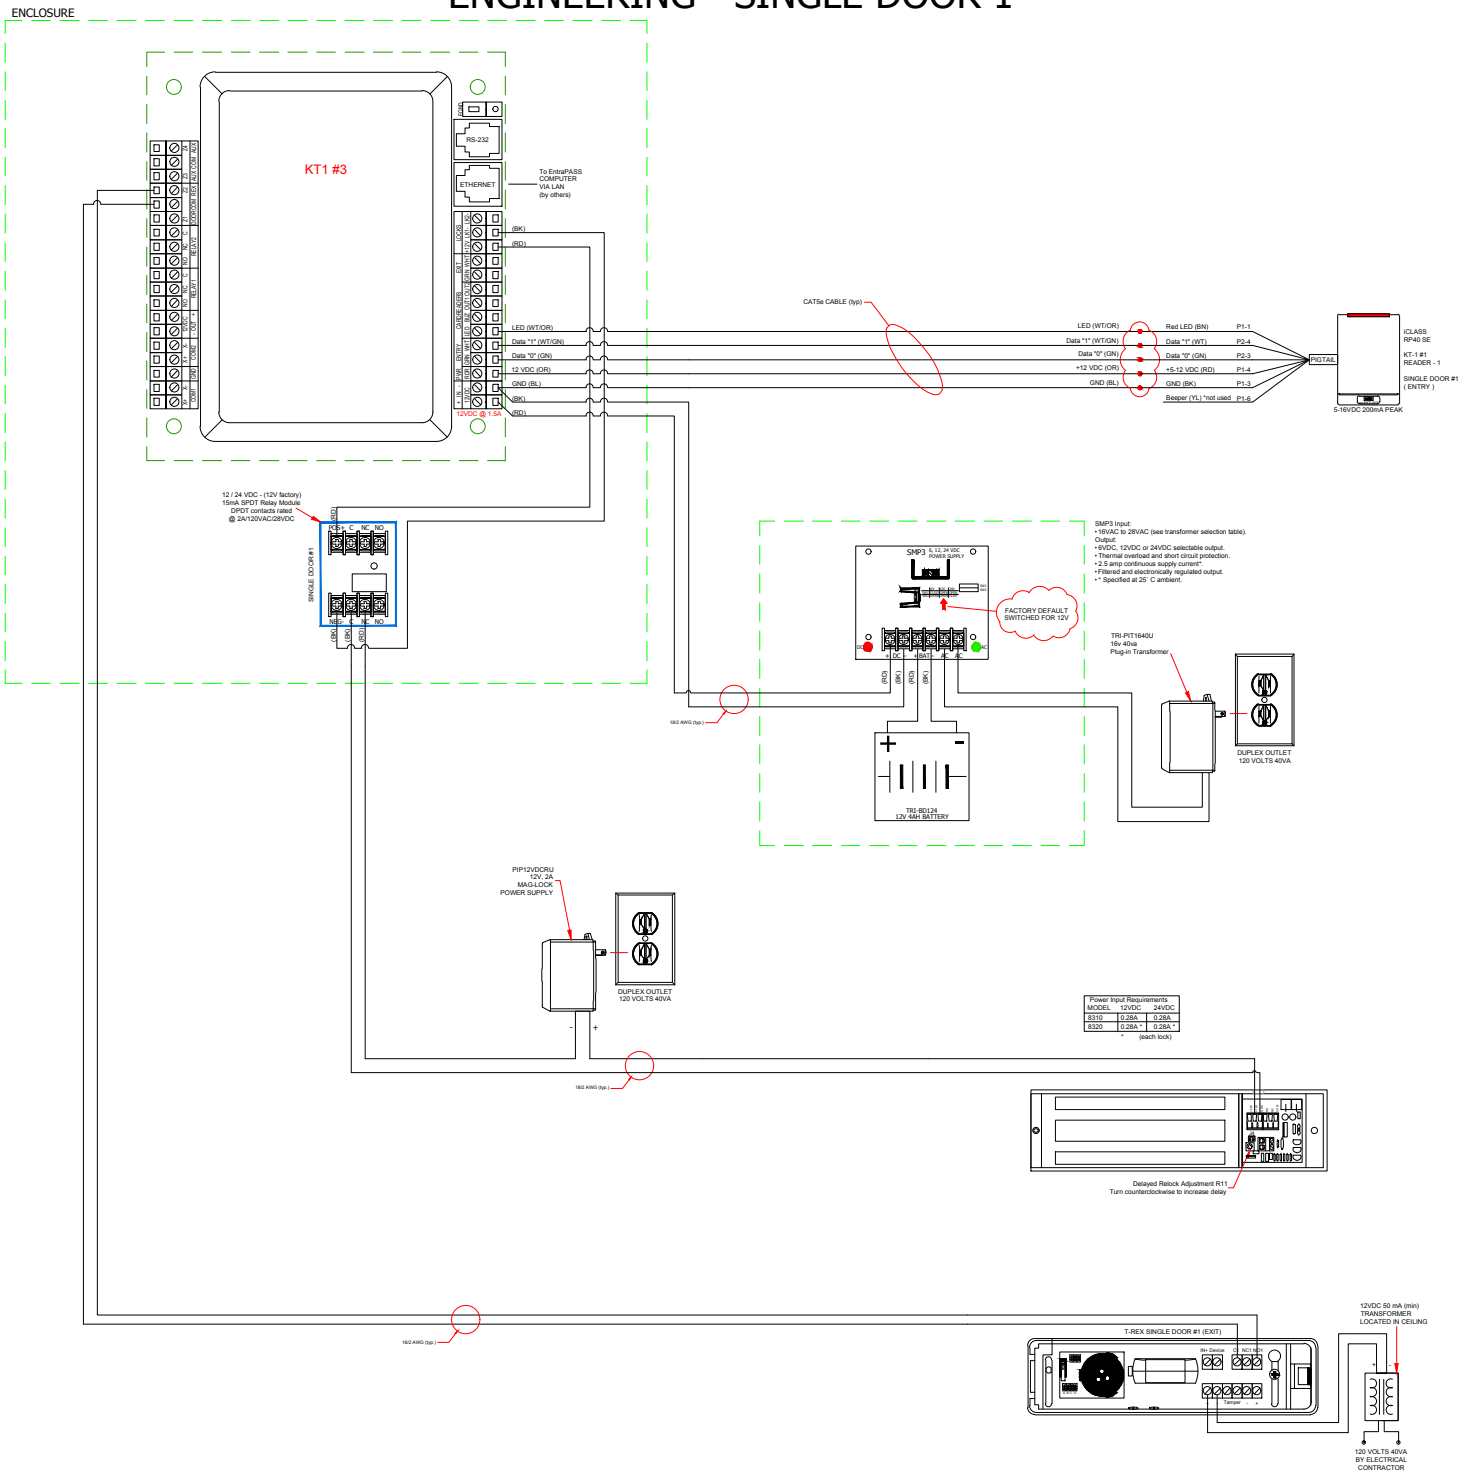


FIRST DRAWN	BY
04/06/17	CJC
REVISED	BY

www.TURNSTILES.us
 8641 South Warhawk Rd. Conifer, CO 80433
 Patrick McAllister Tel: 303-670-1099

Wiring Diagram	
Peabody Energy TWENTYMILE MINING Access Control Schematic	
DWG	091717 TWENTYMILE MINING SCH
DATE	09 / 17 / 17
SCALE =	<>
SHEET - 3 OF 7	


SINGLE DOOR 2

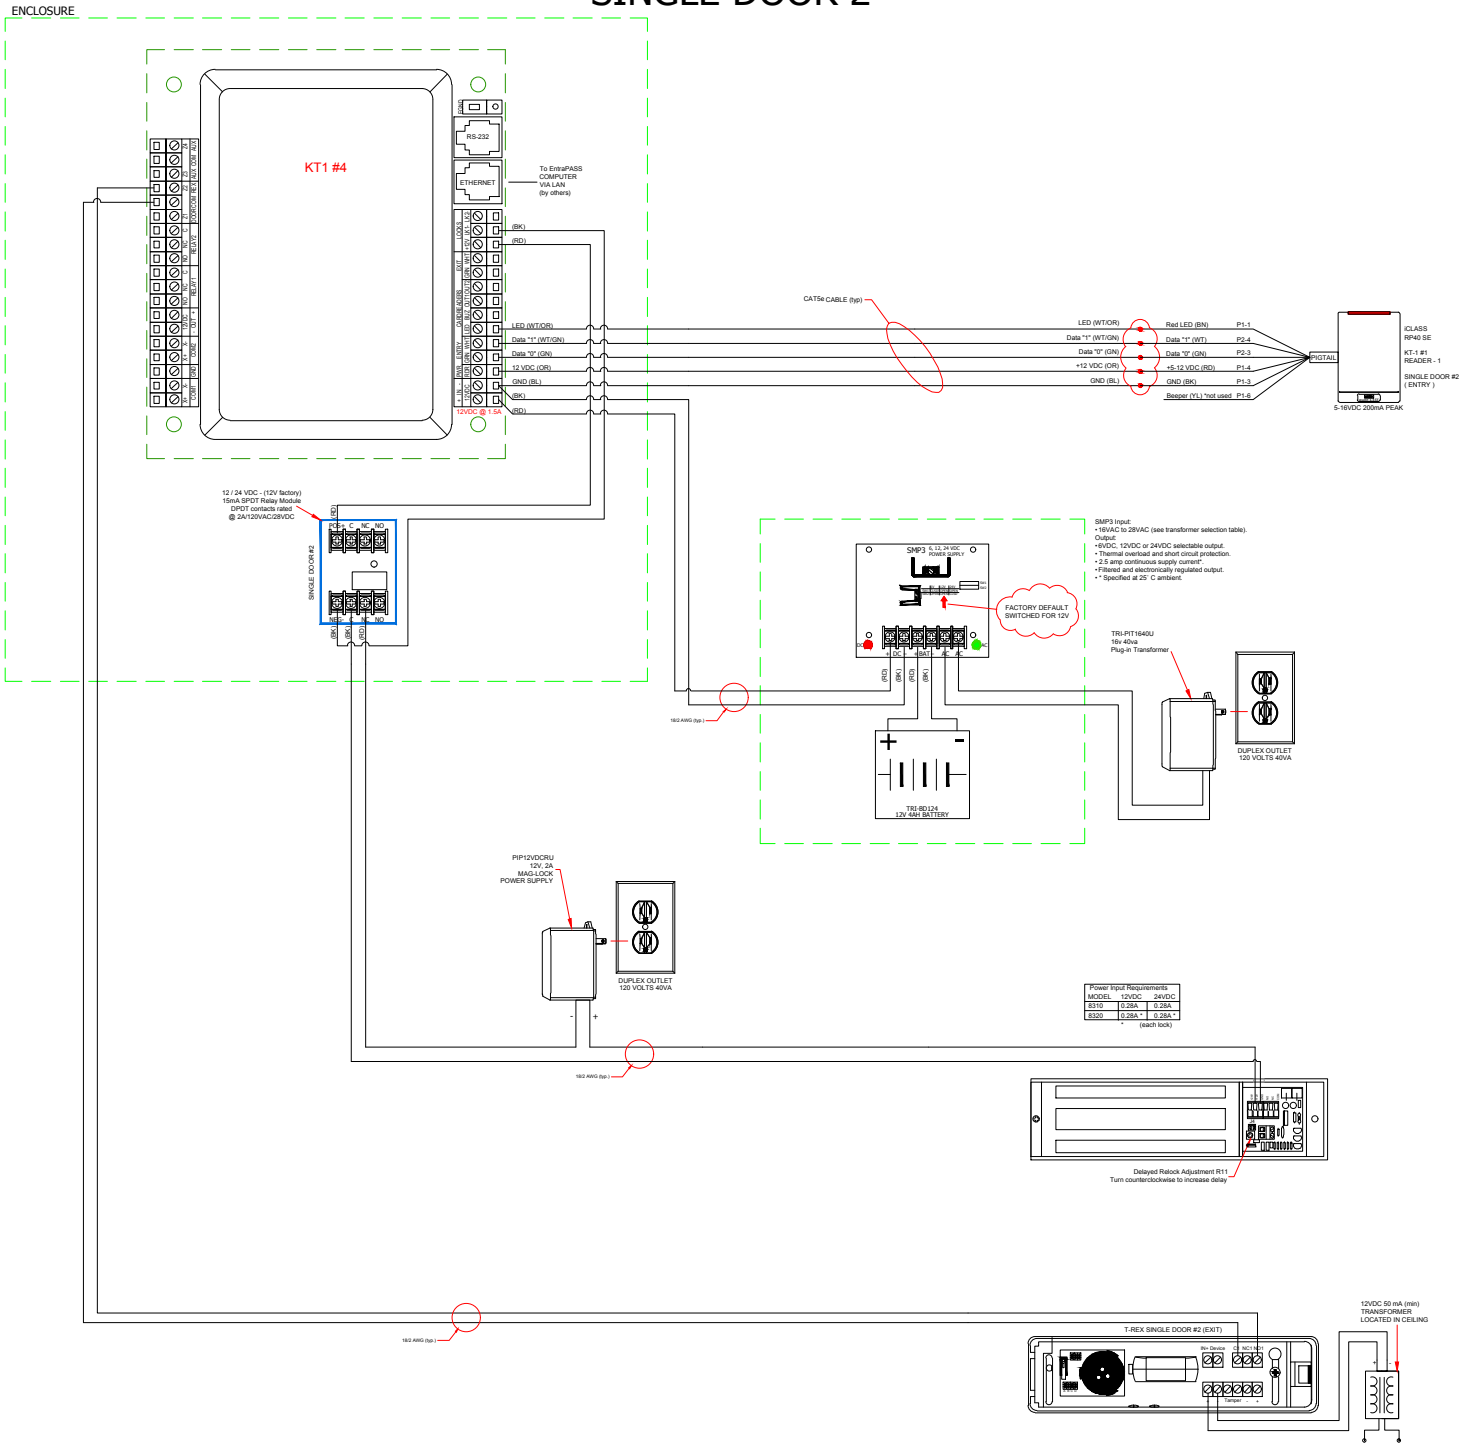

FIRST DRAWN	BY
04/06/17	CJC
REVISED	BY

www.TURNSTILES.us
 8641 South Warhawk Rd. Conifer, CO 80433
 Patrick McAllister Tel: 303-670-1099

Wiring Diagram	
Peabody Energy TWENTYMILE MINING Access Control Schematic	
DWG	091717 TWENTYMILE MINING SCH
DATE	09 / 17 / 17
SCALE =	<>
SHEET - 4 OF 7	

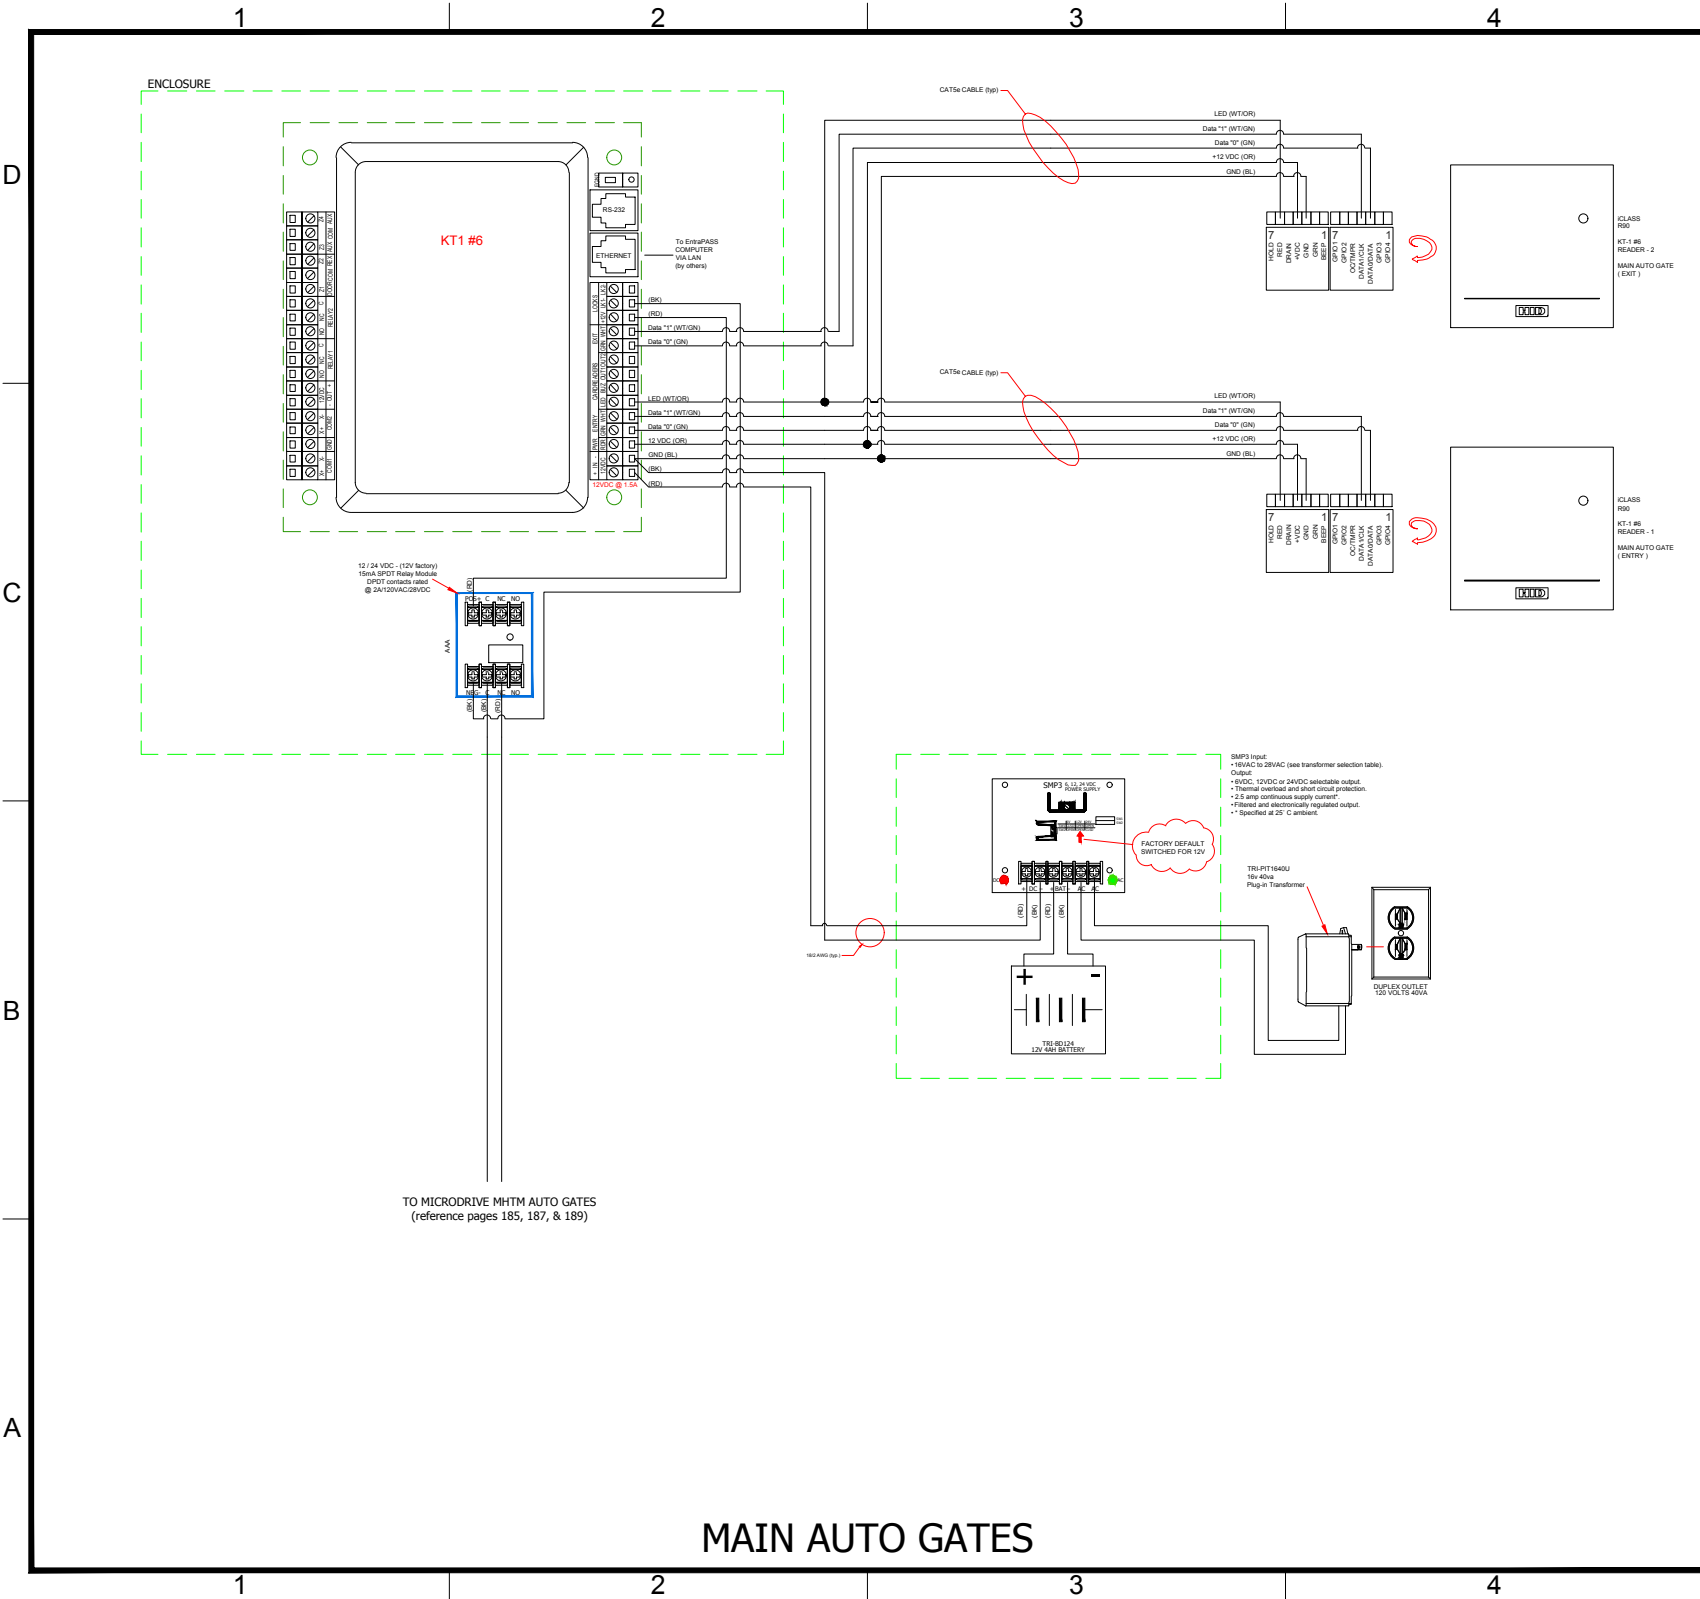

FIRST DRAWN	BY
04/06/17	CJC
REVISED	BY


www.TURNSTILES.us

8641 South Warhawk Rd. Conifer, CO 80433

Patrick McAllister Tel: 303-670-1099

Wiring Diagram	
Peabody Energy TWENTYMILE MINING Access Control Schematic	
DWG	091717 TWENTYMILE MINING SCH
DATE	09 / 17 / 17
SCALE =	<>
SHEET - 6 OF 7	

MAIN AUTO GATES

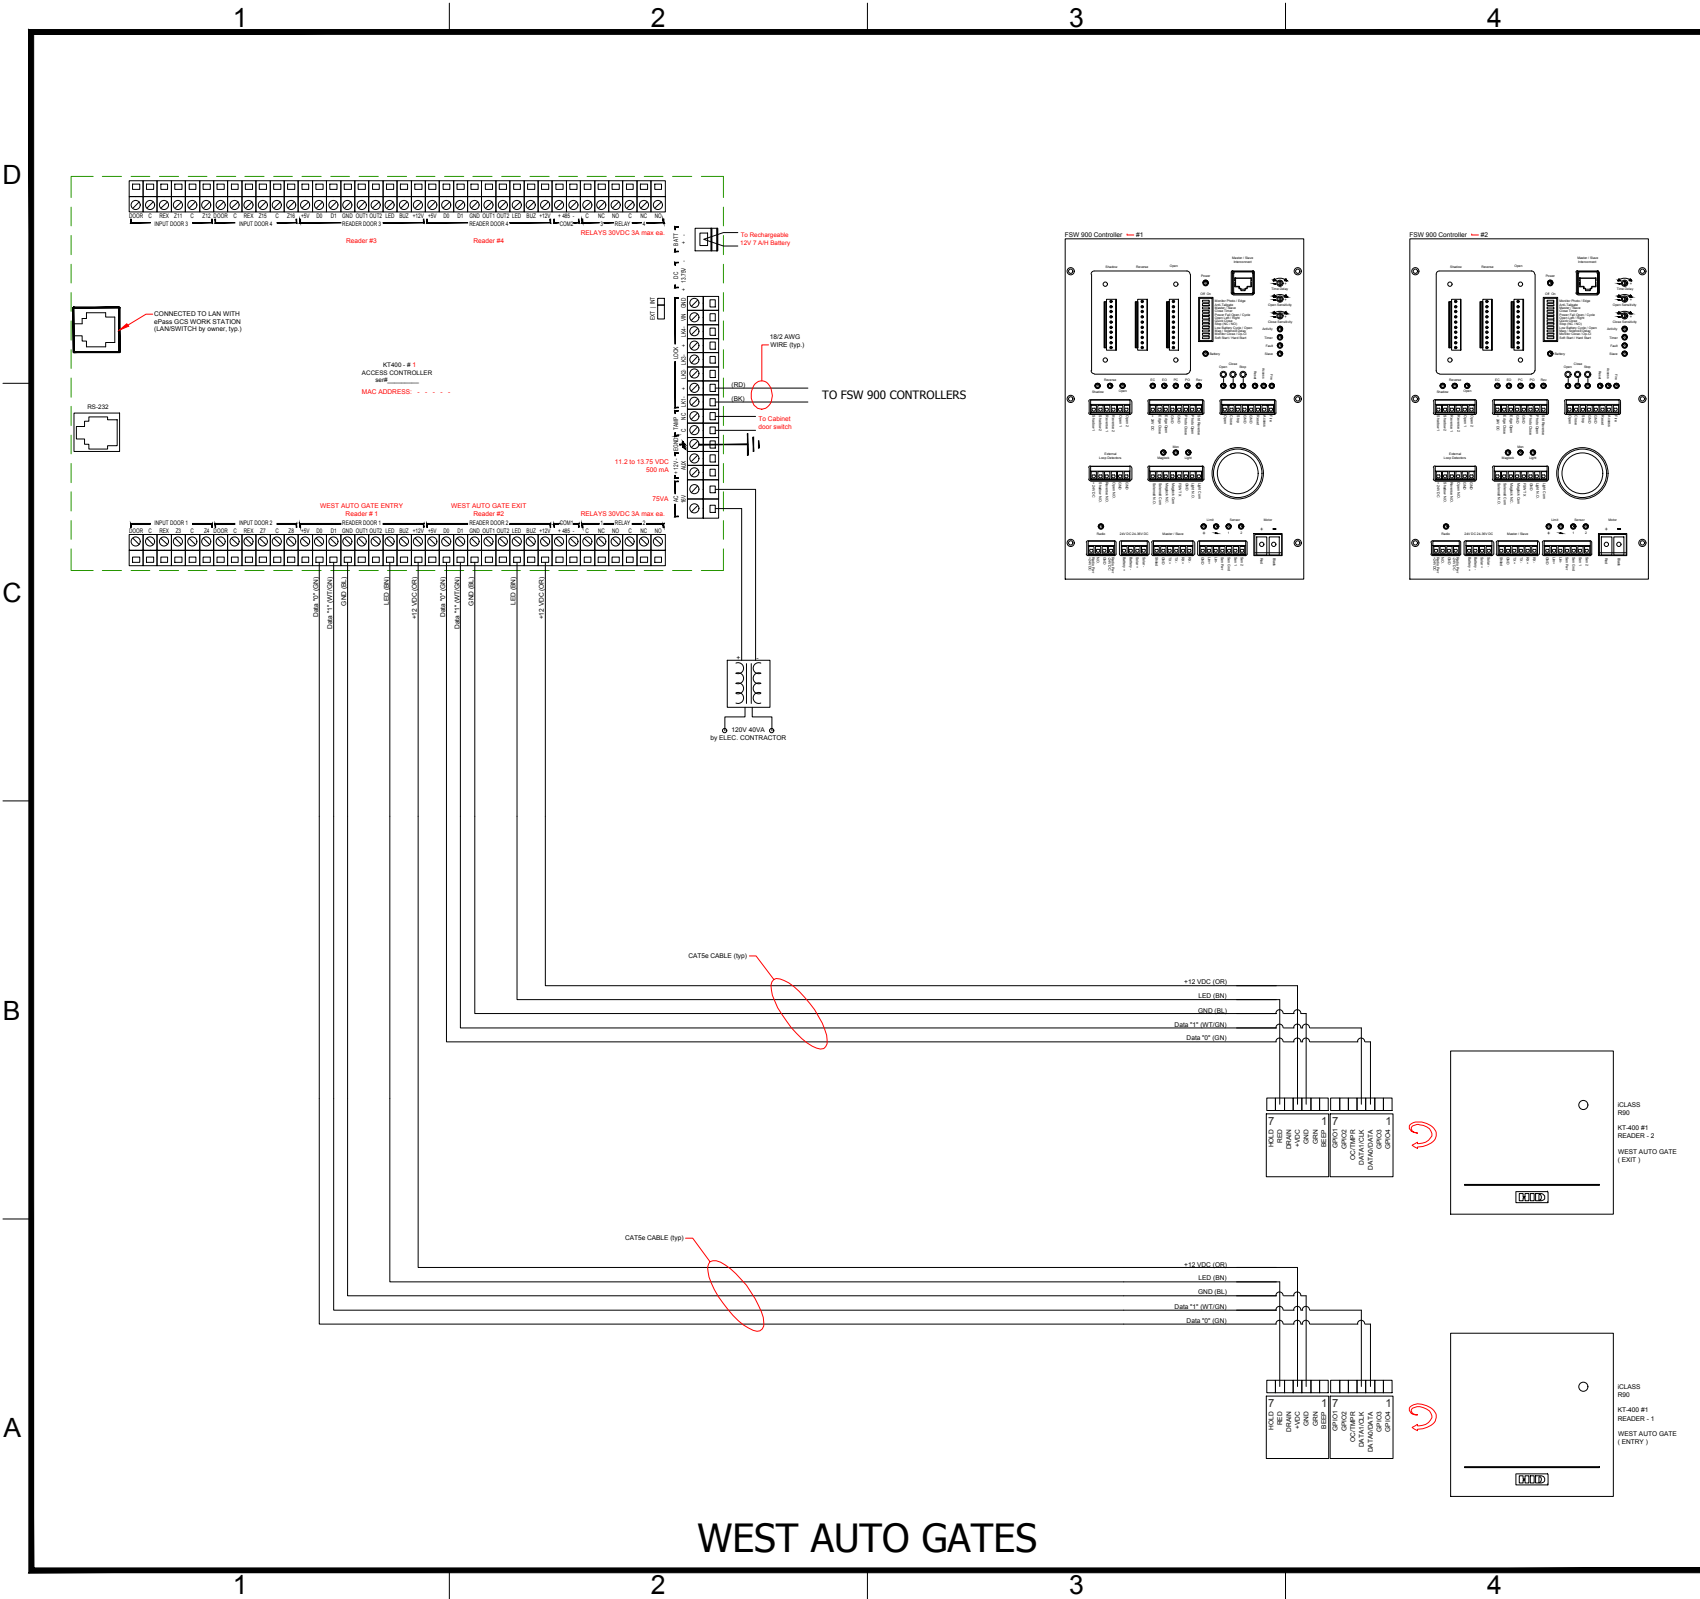

FIRST DRAWN	BY
04/06/17	CJC
REVISED	BY

www.TURNSTILES.us
8641 South Warhawk Rd. Conifer, CO 80433
Patrick McAllister Tel: 303-670-1099

Wiring Diagram	
Peabody Energy TWENTYMILE MINING Access Control Schematic	
DWG	091717
TWENTYMILE MINING SCH	
DATE	09 / 17 / 17
SCALE =	<>
SHEET - 7 OF 7	