



WALL MOUNTED EQUIPMENT POWERING CONFIGURATION

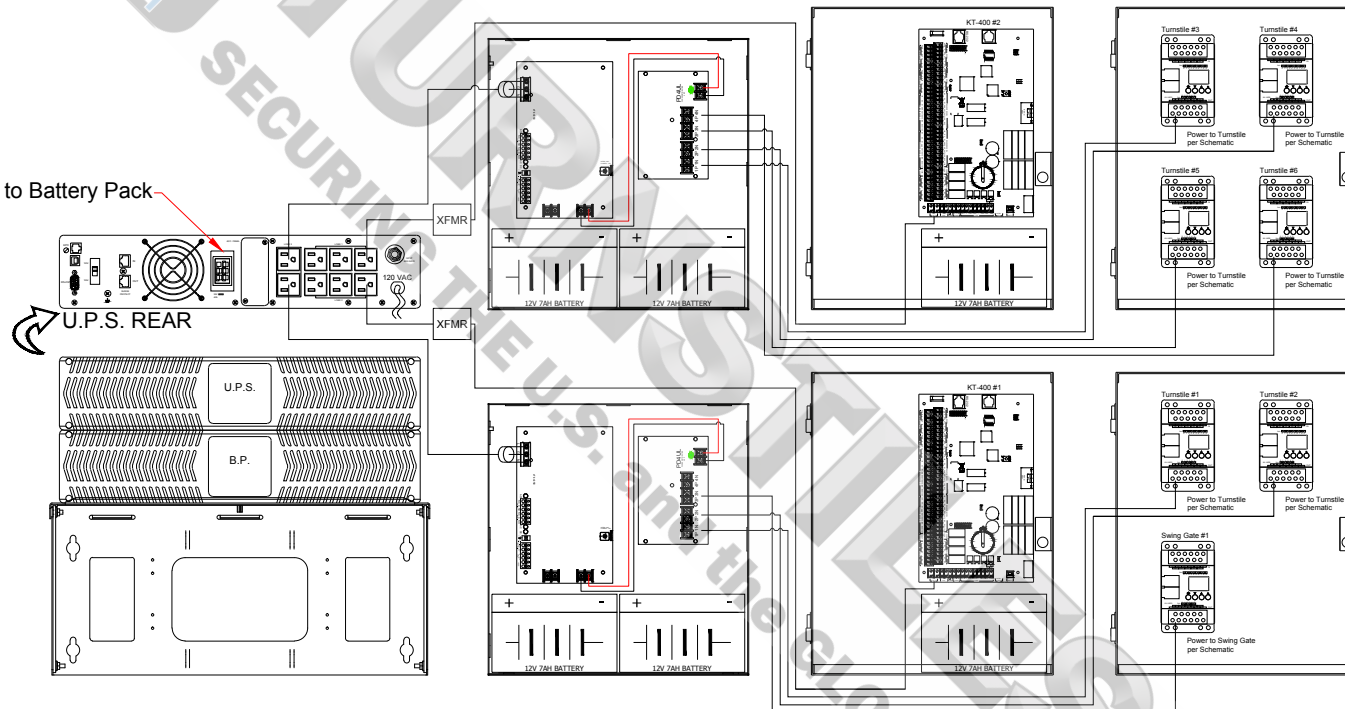

FIRST DRAWN	BY
05/01/15	CJC
REVISED	BY

**www.TURNSTILES.us**  
 8641 South Warhawk Rd. Conifer, CO 80433  
 Patrick McAllister Tel: 303-670-1099

Wall Mount Equipment Power	
Westgate Resorts Michael Ellis 7700 Westgate Blvd. Kissimmee, Fl. 34747	
DWG	050115 Westgate Resorts Mounted Equipment Powering
DATE	05 / 01 / 15
SCALE =	< >
SHEET - 1 OF 1	

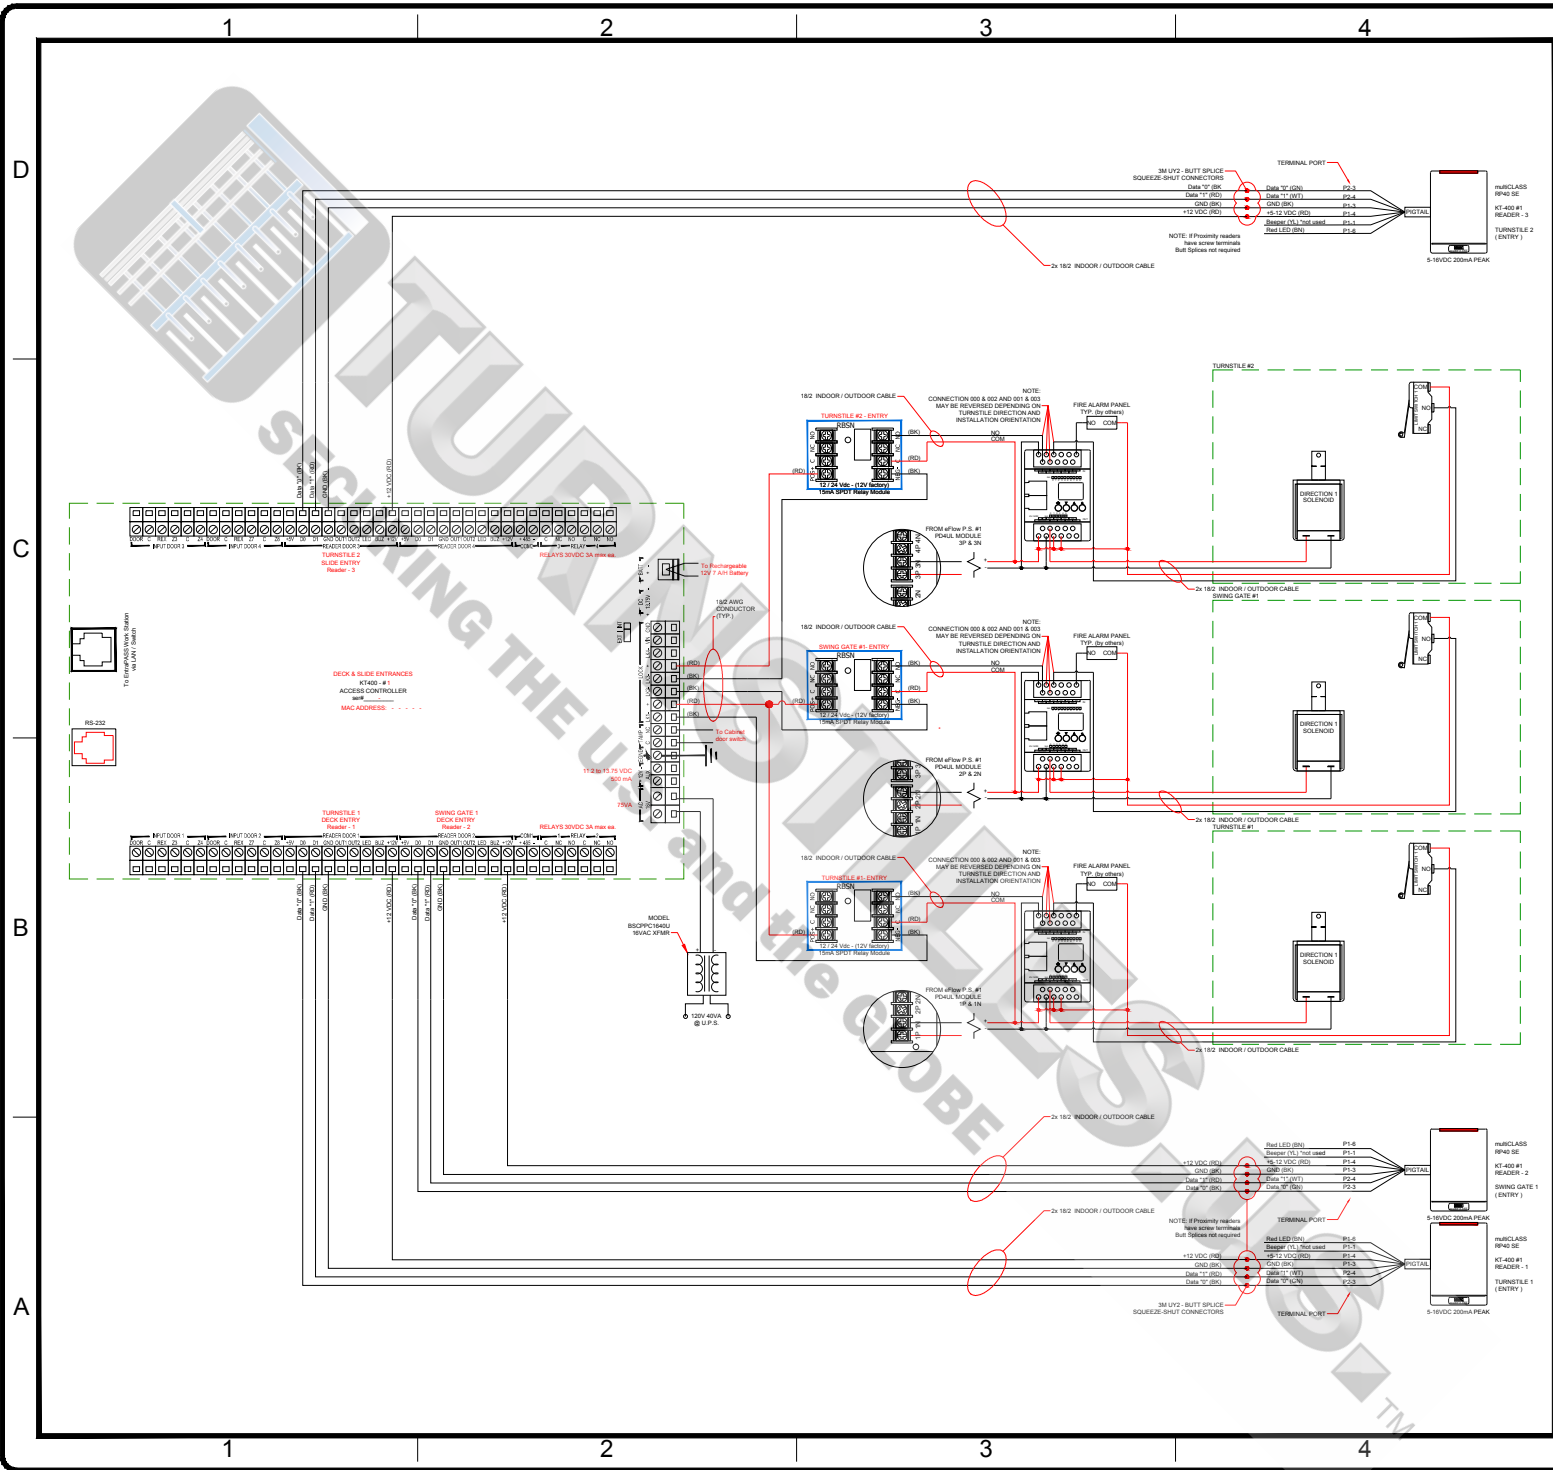


FIRST DRAWN	BY
05/01/15	CJC
REVISED	BY

**www.TURNSTILES.us**

**8641 South Warhawk Rd. Conifer, CO 80433**

**Patrick McAllister Tel: 303-670-1099**

<b>ENTRY TURNSTILES</b>	
Westgate Resorts Michael Ellis 7700 Westgate Blvd. Kissimmee, Fl. 34747	
DWG	050115 Westgate Resorts SCHEMATIC
DATE	05 / 01 / 15
SCALE =	< >
SHEET - 1 OF 2	

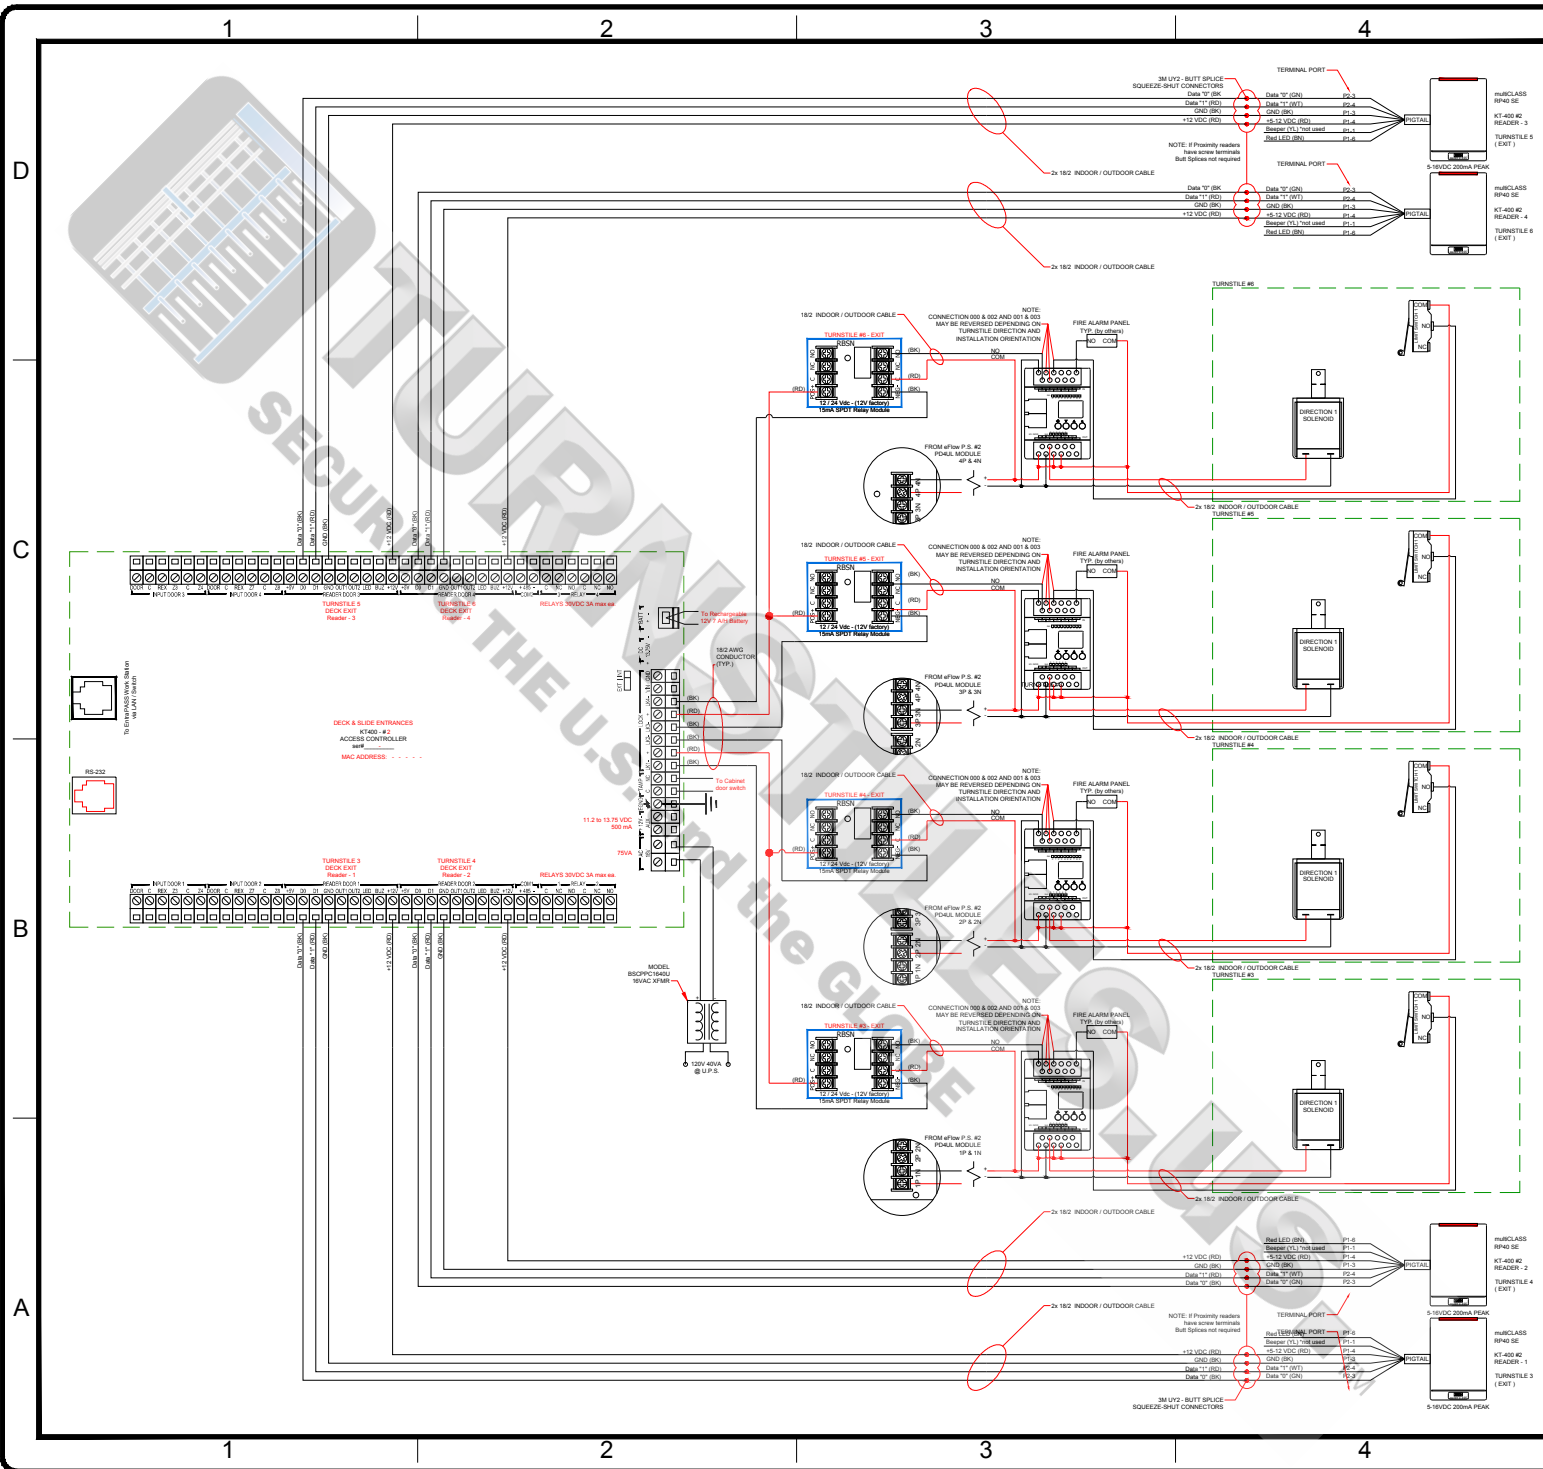


FIRST DRAWN	BY
05/01/15	CJC
REVISED	BY

**www.TURNSTILES.us**  
 8641 South Warhawk Rd. Conifer, CO 80433  
 Patrick McAllister Tel: 303-670-1099

EXIT TURNSTILES	
Westgate Resorts Michael Ellis 7700 Westgate Blvd. Kissimmee, Fl. 34747	
DWG	050115
Westgate Resorts SCHEMATIC	
DATE	05 / 01 / 15
SCALE =	<>
SHEET - 2 OF 2	

WALL MOUNTED EQUIPMENT LAYOUT

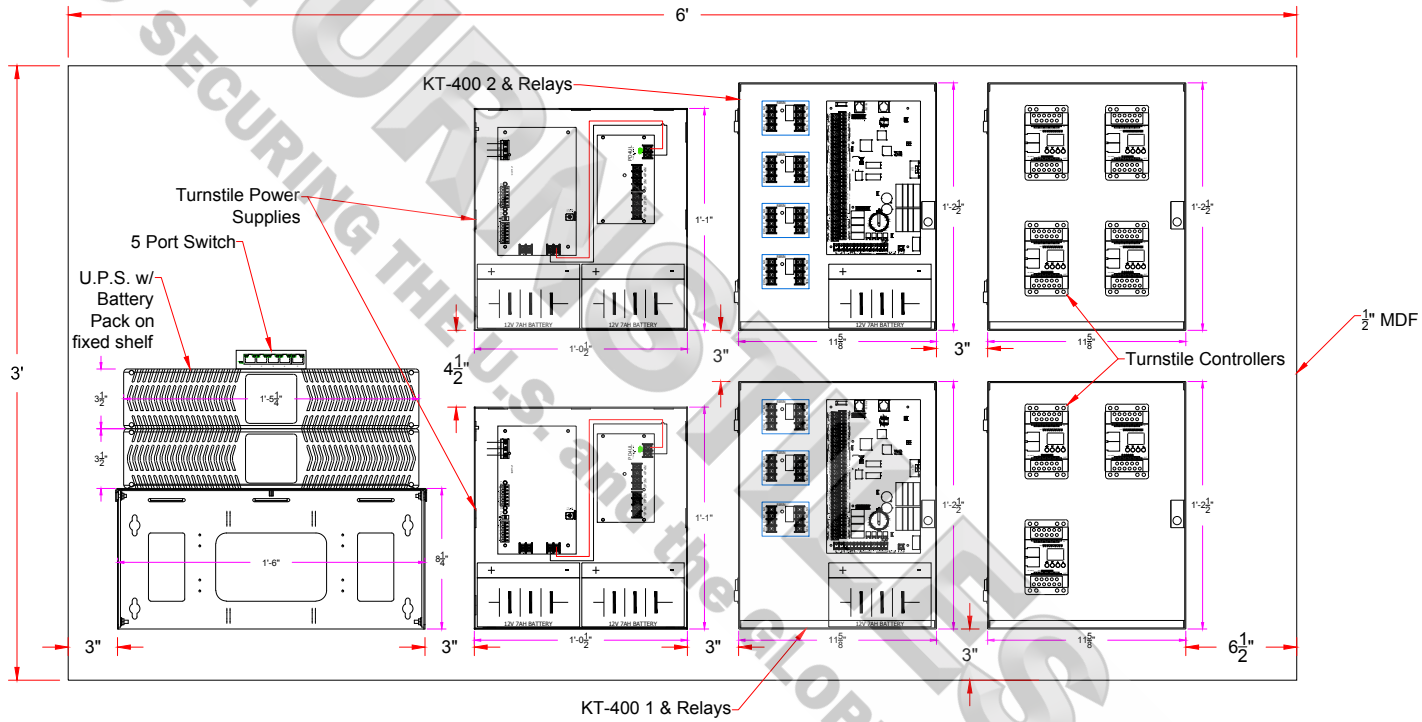

FIRST DRAWN	BY
05/01/15	CJC
REVISED	BY

**www.TURNSTILES.us**  
 8641 South Warhawk Rd. Conifer, CO 80433  
 Patrick McAllister Tel: 303-670-1099

Wall Mounted Equipment	
Westgate Resorts Michael Ellis 7700 Westgate Blvd. Kissimmee, Fl. 34747	
DWG	050115 Westgate Resorts Wall Mount Layout
DATE	05 / 01 / 15
SCALE =	< >
SHEET - 1 OF 1	