
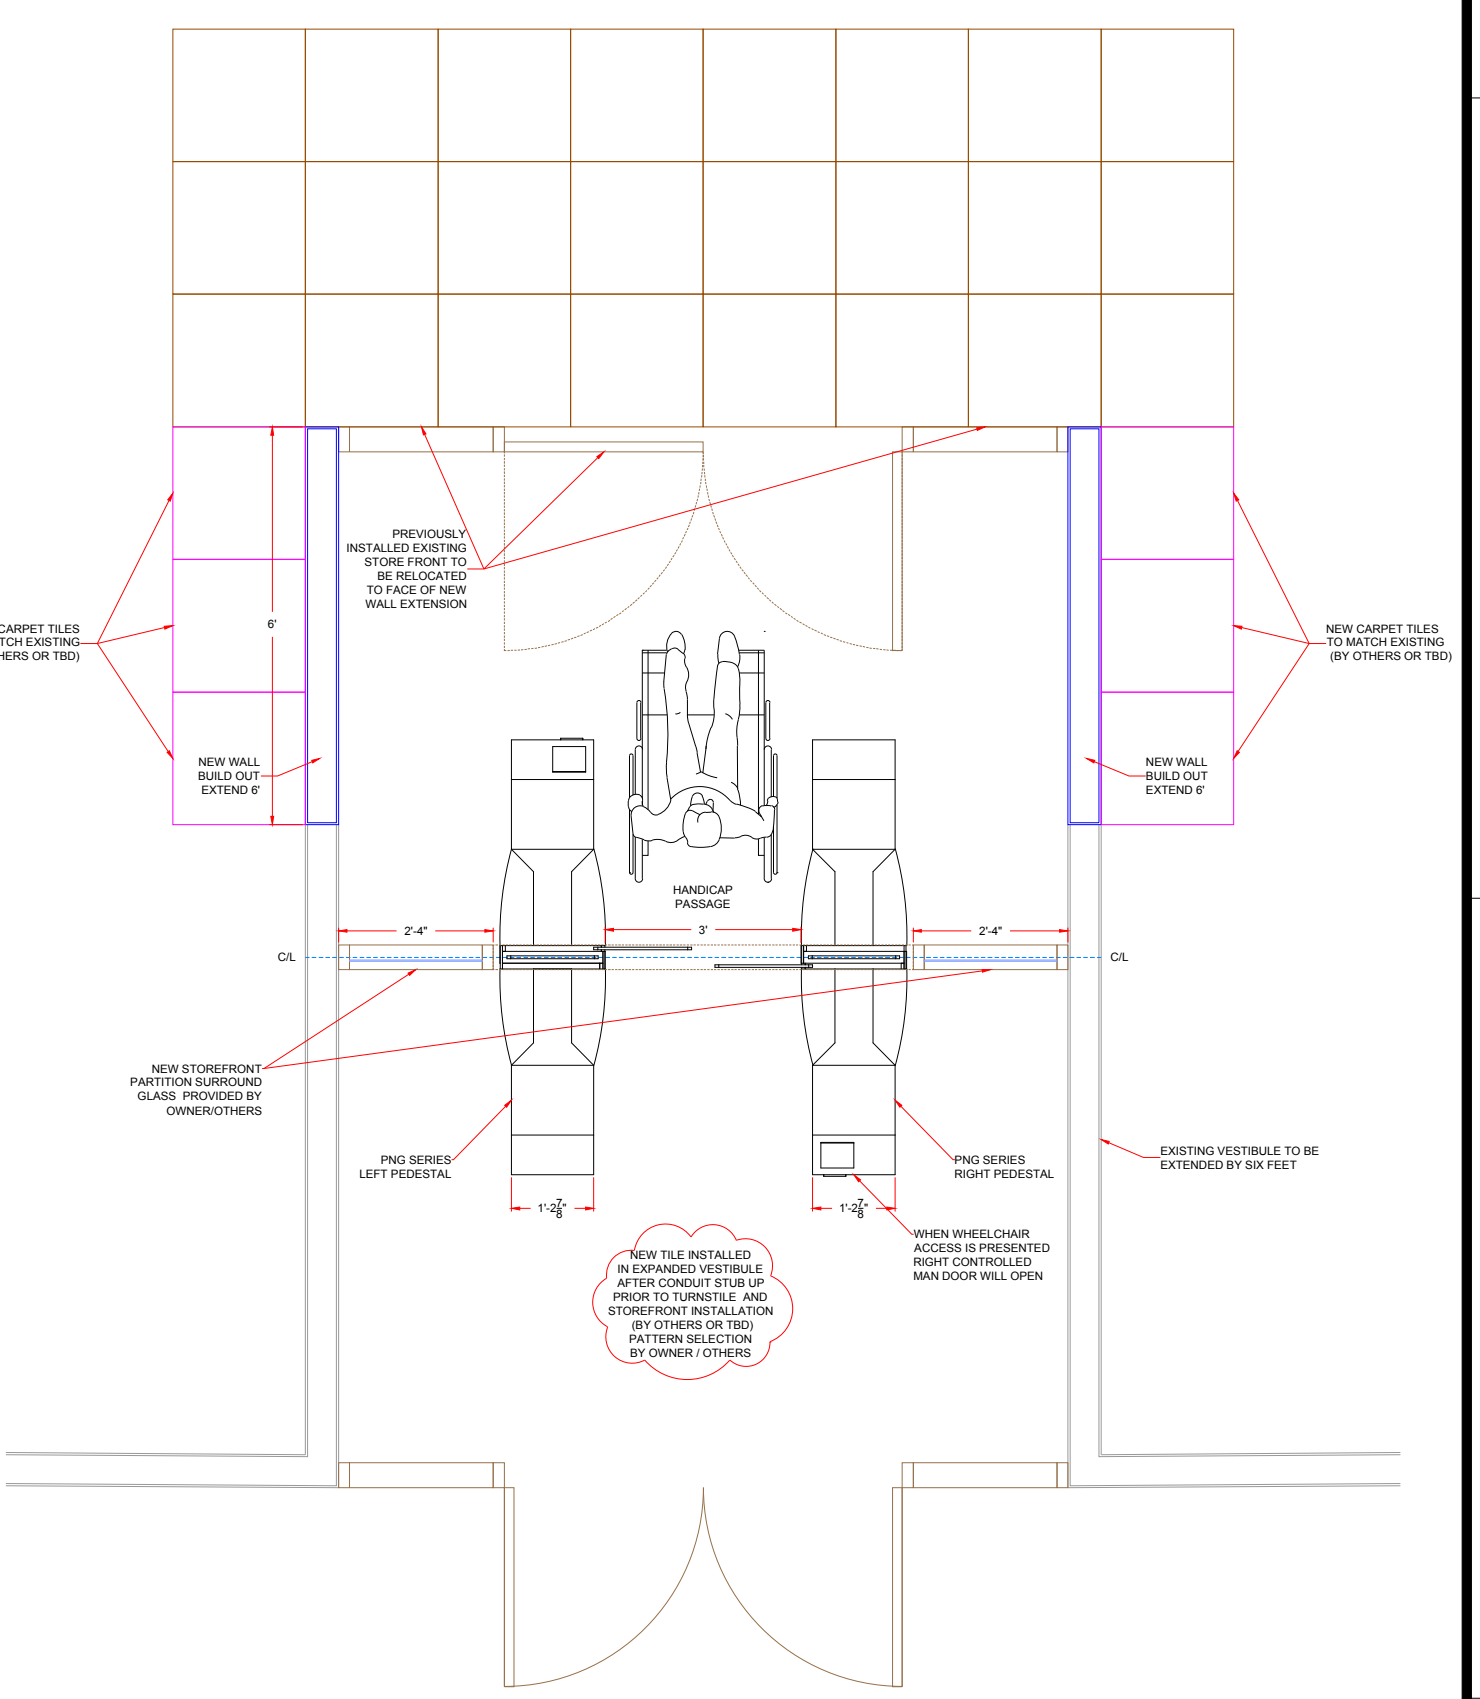


* DIMENSIONS MAY VARY IN ACTUAL INSTALLATION - FIELD MEASUREMENT REQUIRED *

FIRST DRAWN	BY
01/20/16	CJC
REVISED	BY

www.TURNSTILES.us
 8641 South Warhawk Rd. Conifer, CO 80433
 Patrick McAllister Tel: 303-670-1099

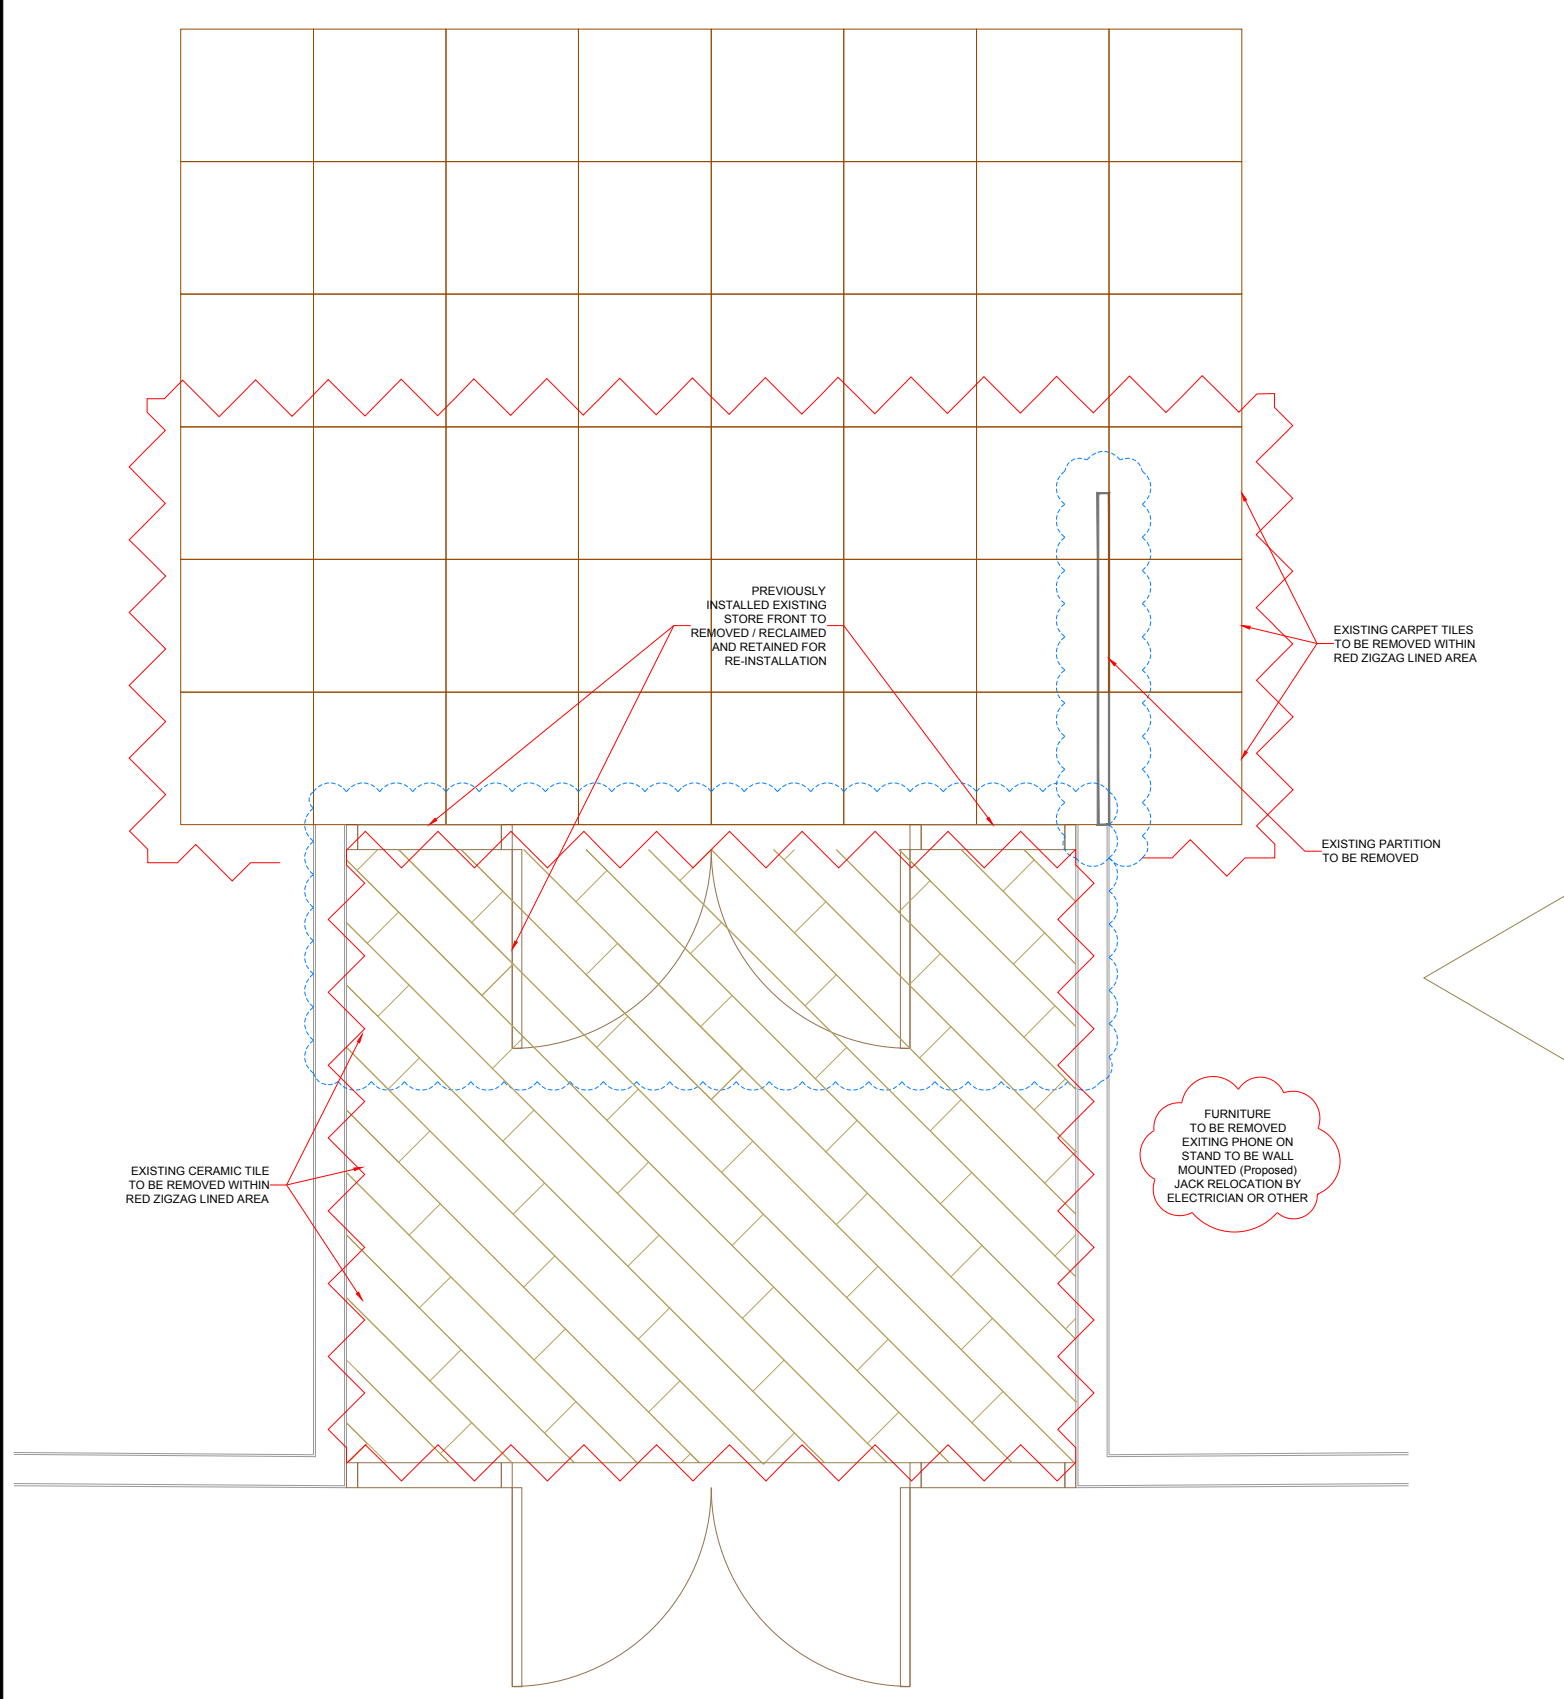

AUTHORIZED SIGNATURE: _____ DATE: ___ / ___ / ___

Main Entrance	
DWG	012016
	ACD - PNG R&R - ELD
DATE	11 / 20 / 15
SCALE =	< >
SHEET - 1 OF 1	