


* DIMENSIONS MAY VARY IN ACTUAL INSTALLATION - FIELD MEASUREMENT REQUIRED *

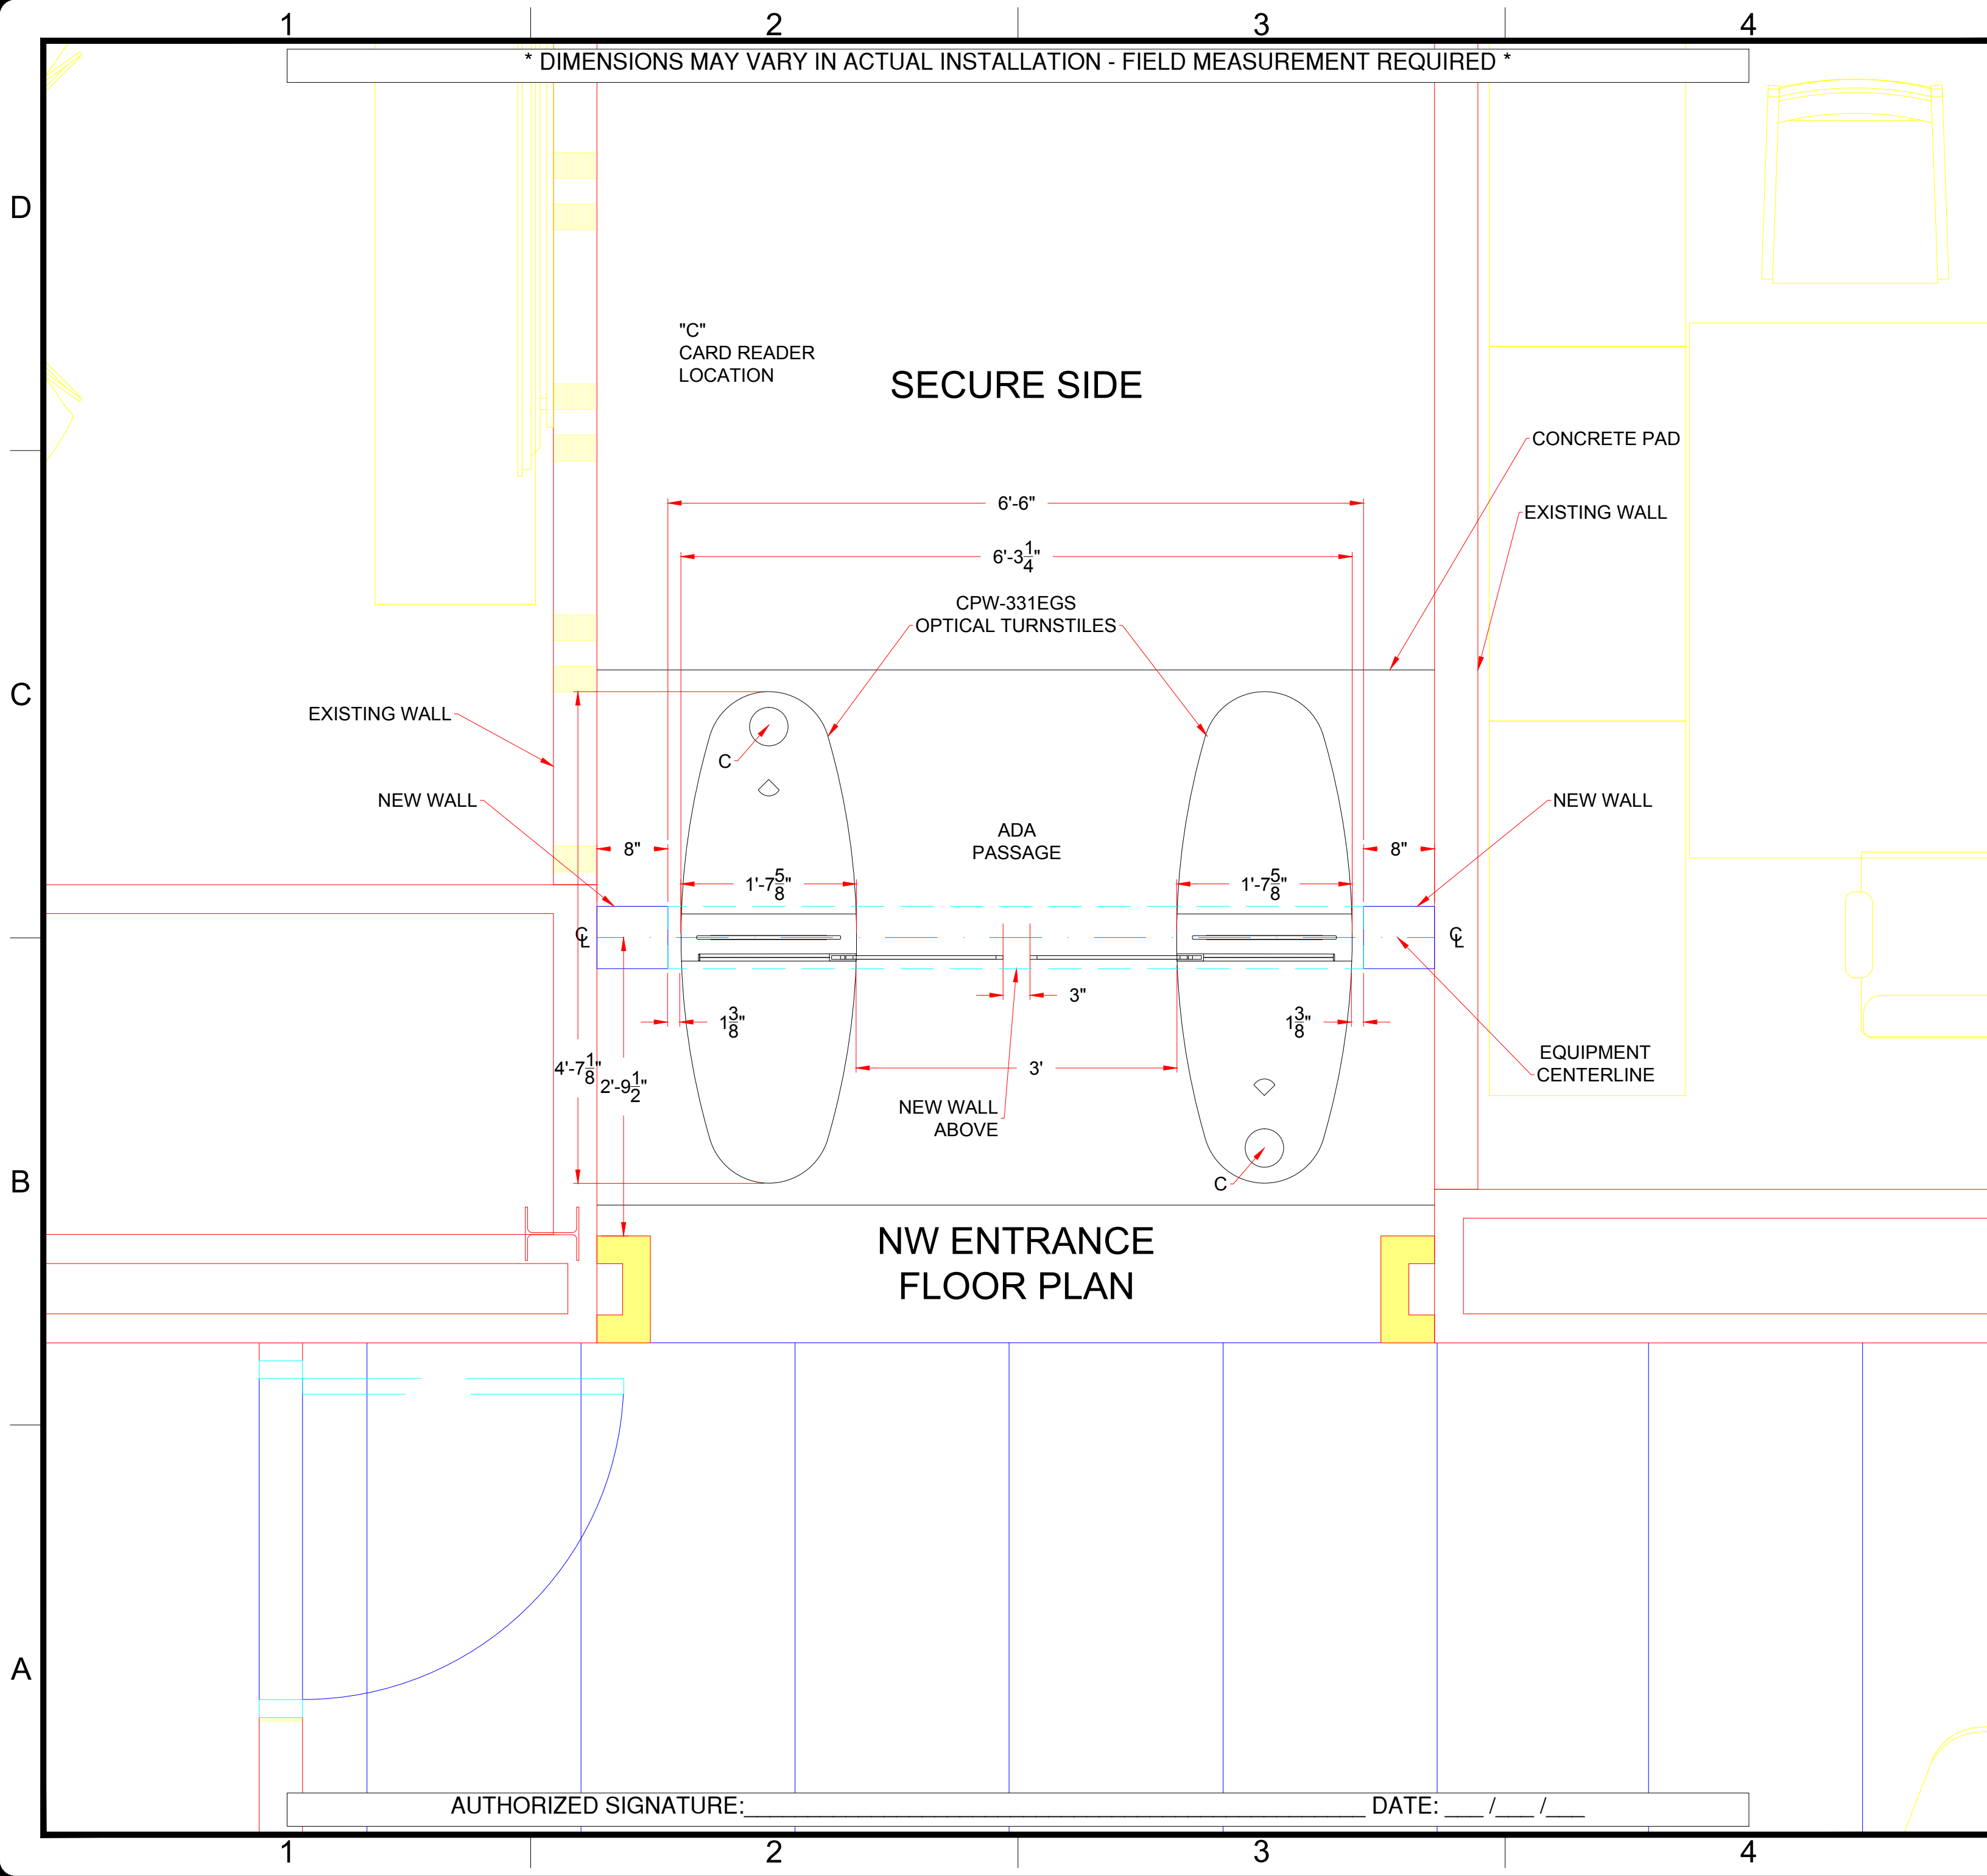

FIRST DRAWN	BY
04/12/16	CJC
REVISED	BY
01/25/17	CJC
03/23/17	CJC


www.TURNSTILES.us
 8641 South Warhawk Rd. Conifer, CO 80433
 Patrick McAllister Tel: 303-670-1099

Equipment Location Detail	
LOREAL CLARK, NJ CPW-331EGS	
DWG	032317 LOREAL CLARK, NJ ELD REV E
DATE	03 / 23 / 17
SCALE =	< >
SHEET - 1 OF 4	

AUTHORIZED SIGNATURE: _____ DATE: ___ / ___ / ___

* DIMENSIONS MAY VARY IN ACTUAL INSTALLATION - FIELD MEASUREMENT REQUIRED *

SE ENTRANCE
FLOOR PLAN

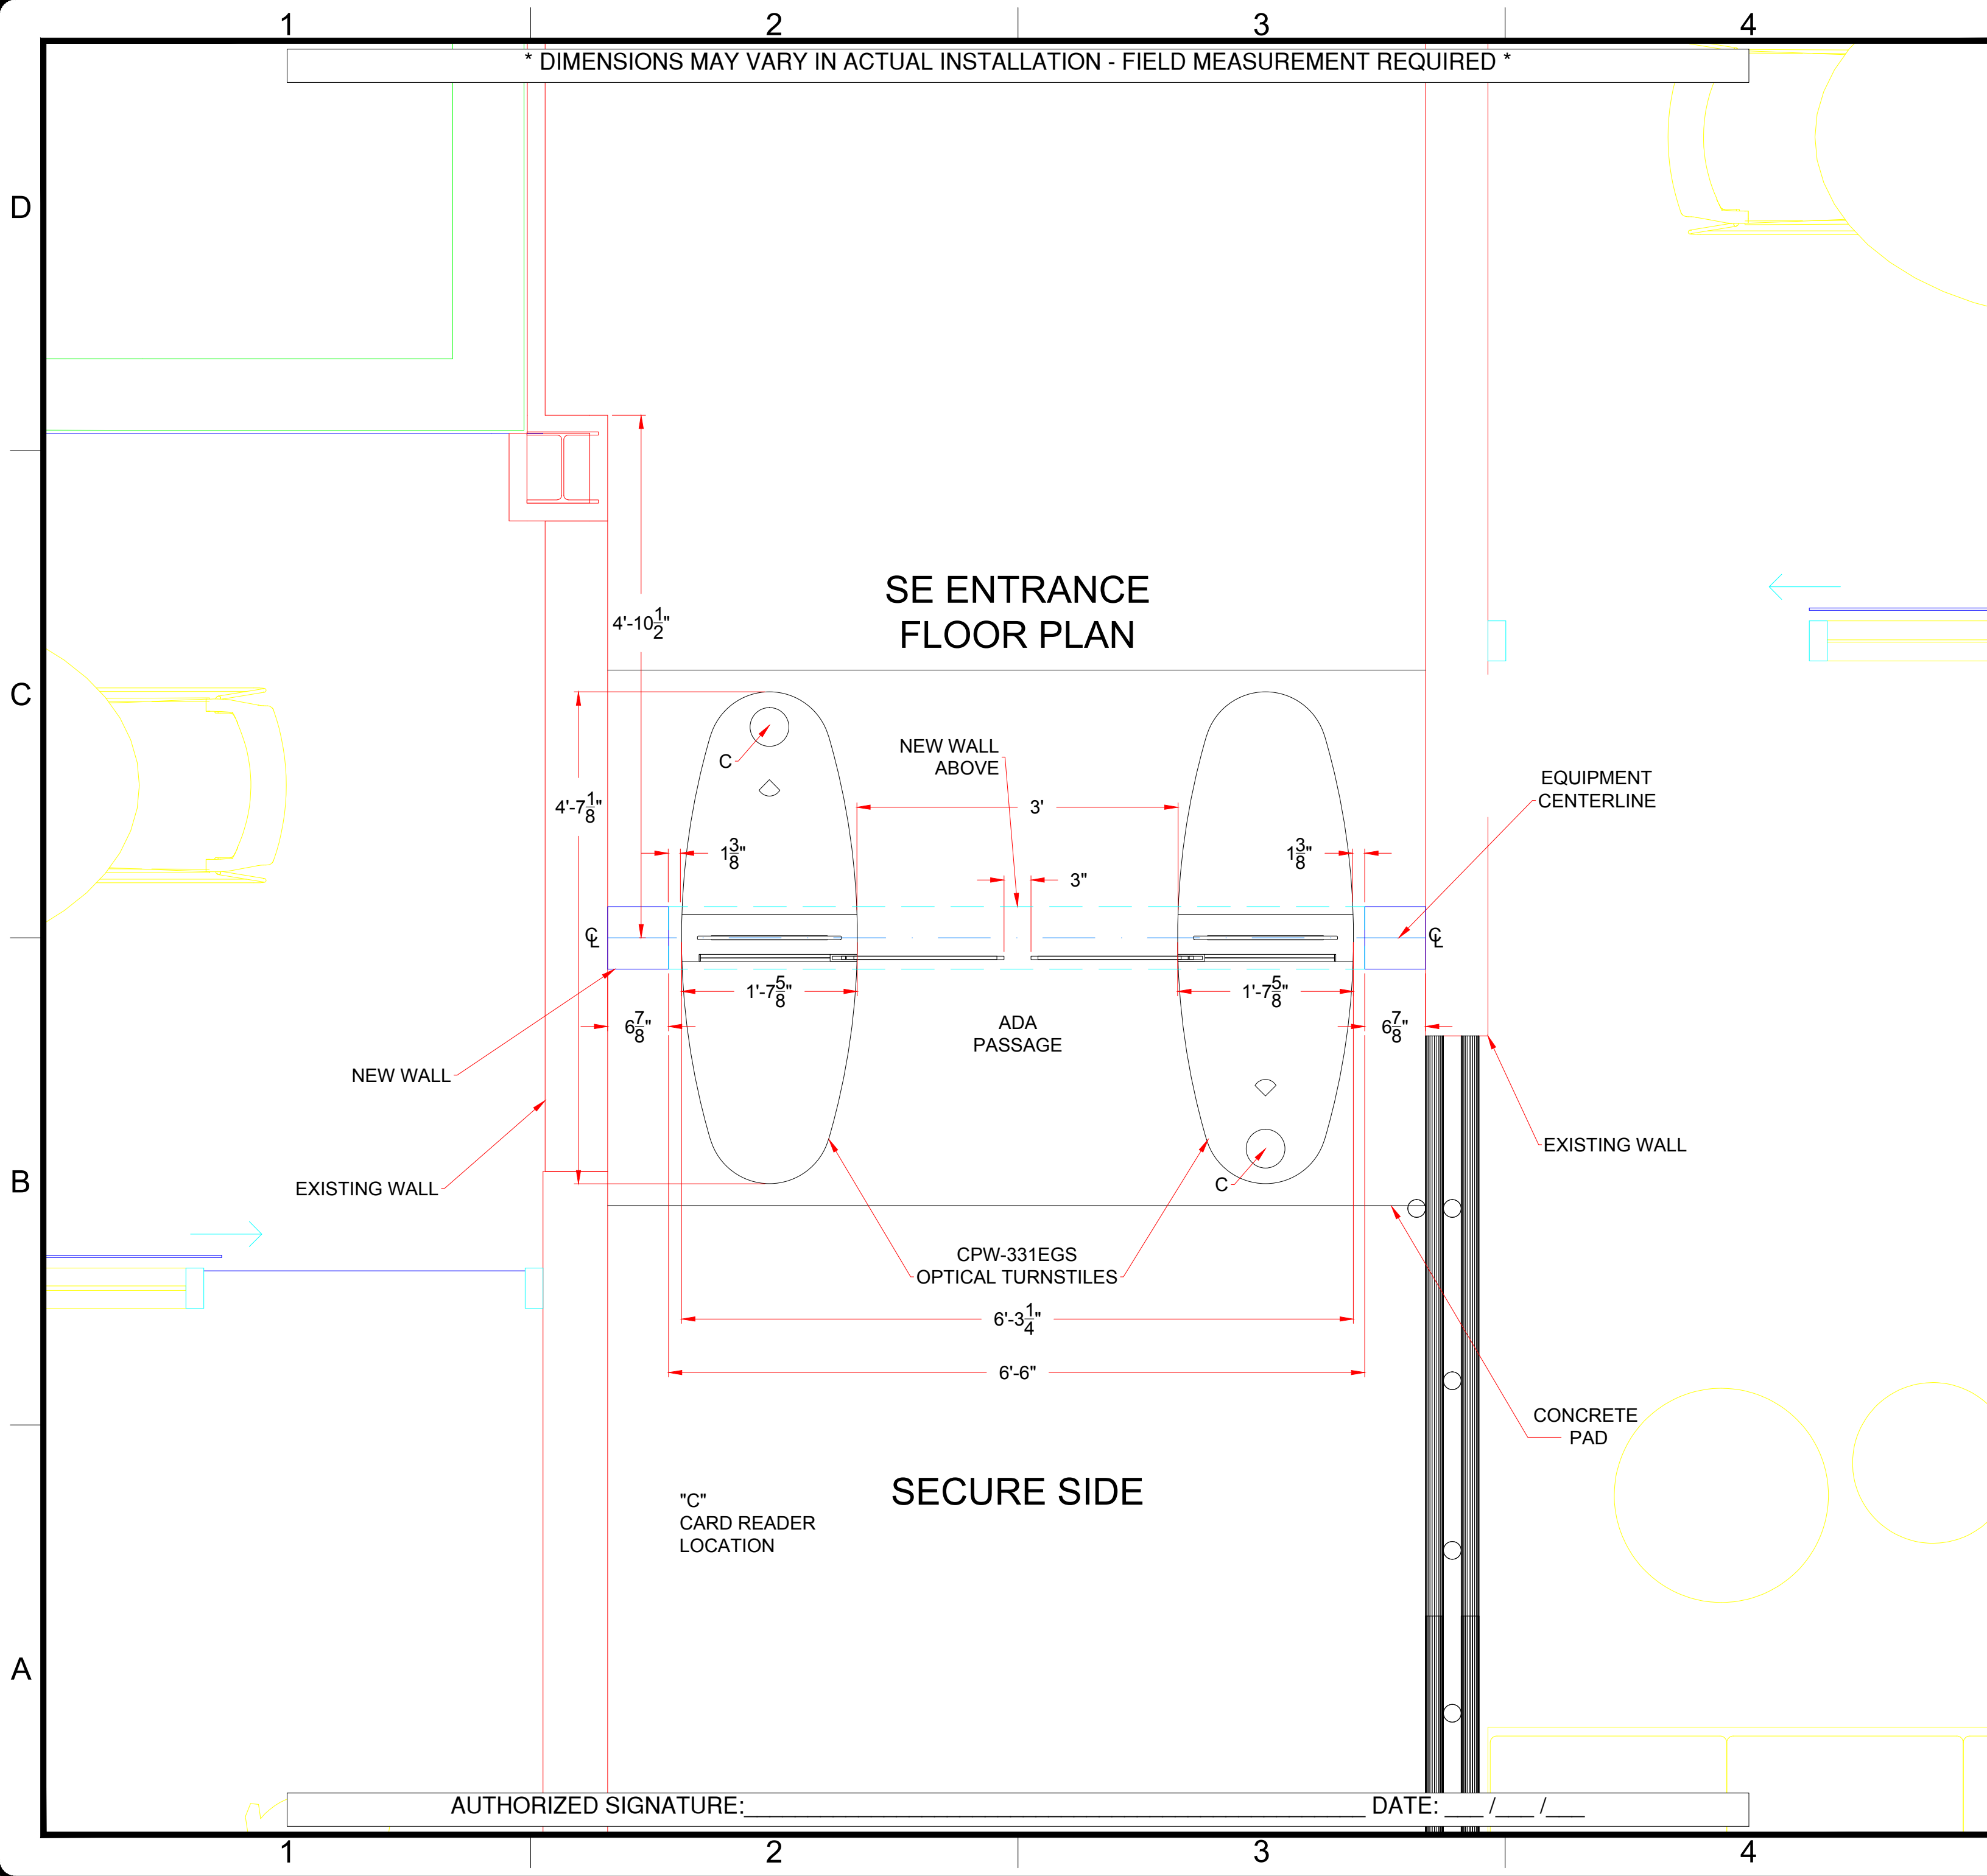

SECURE SIDE

"C"
CARD READER
LOCATION

AUTHORIZED SIGNATURE: _____


DATE: ___/___/___

FIRST DRAWN	BY
04/12/16	CJC
REVISED	BY
01/25/17	CJC
03/23/17	CJC

www.TURNSTILES.us
8641 South Warhawk Rd. Conifer, CO 80433
Patrick McAllister Tel: 303-670-1099

Equipment Location Detail	
LOREAL CLARK, NJ CPW-331EGS	
DWG	032317 LOREAL CLARK, NJ ELD REV E
DATE	03 / 23 / 17
SCALE =	< >
SHEET - 2 OF 4	

* DIMENSIONS MAY VARY IN ACTUAL INSTALLATION - FIELD MEASUREMENT REQUIRED *

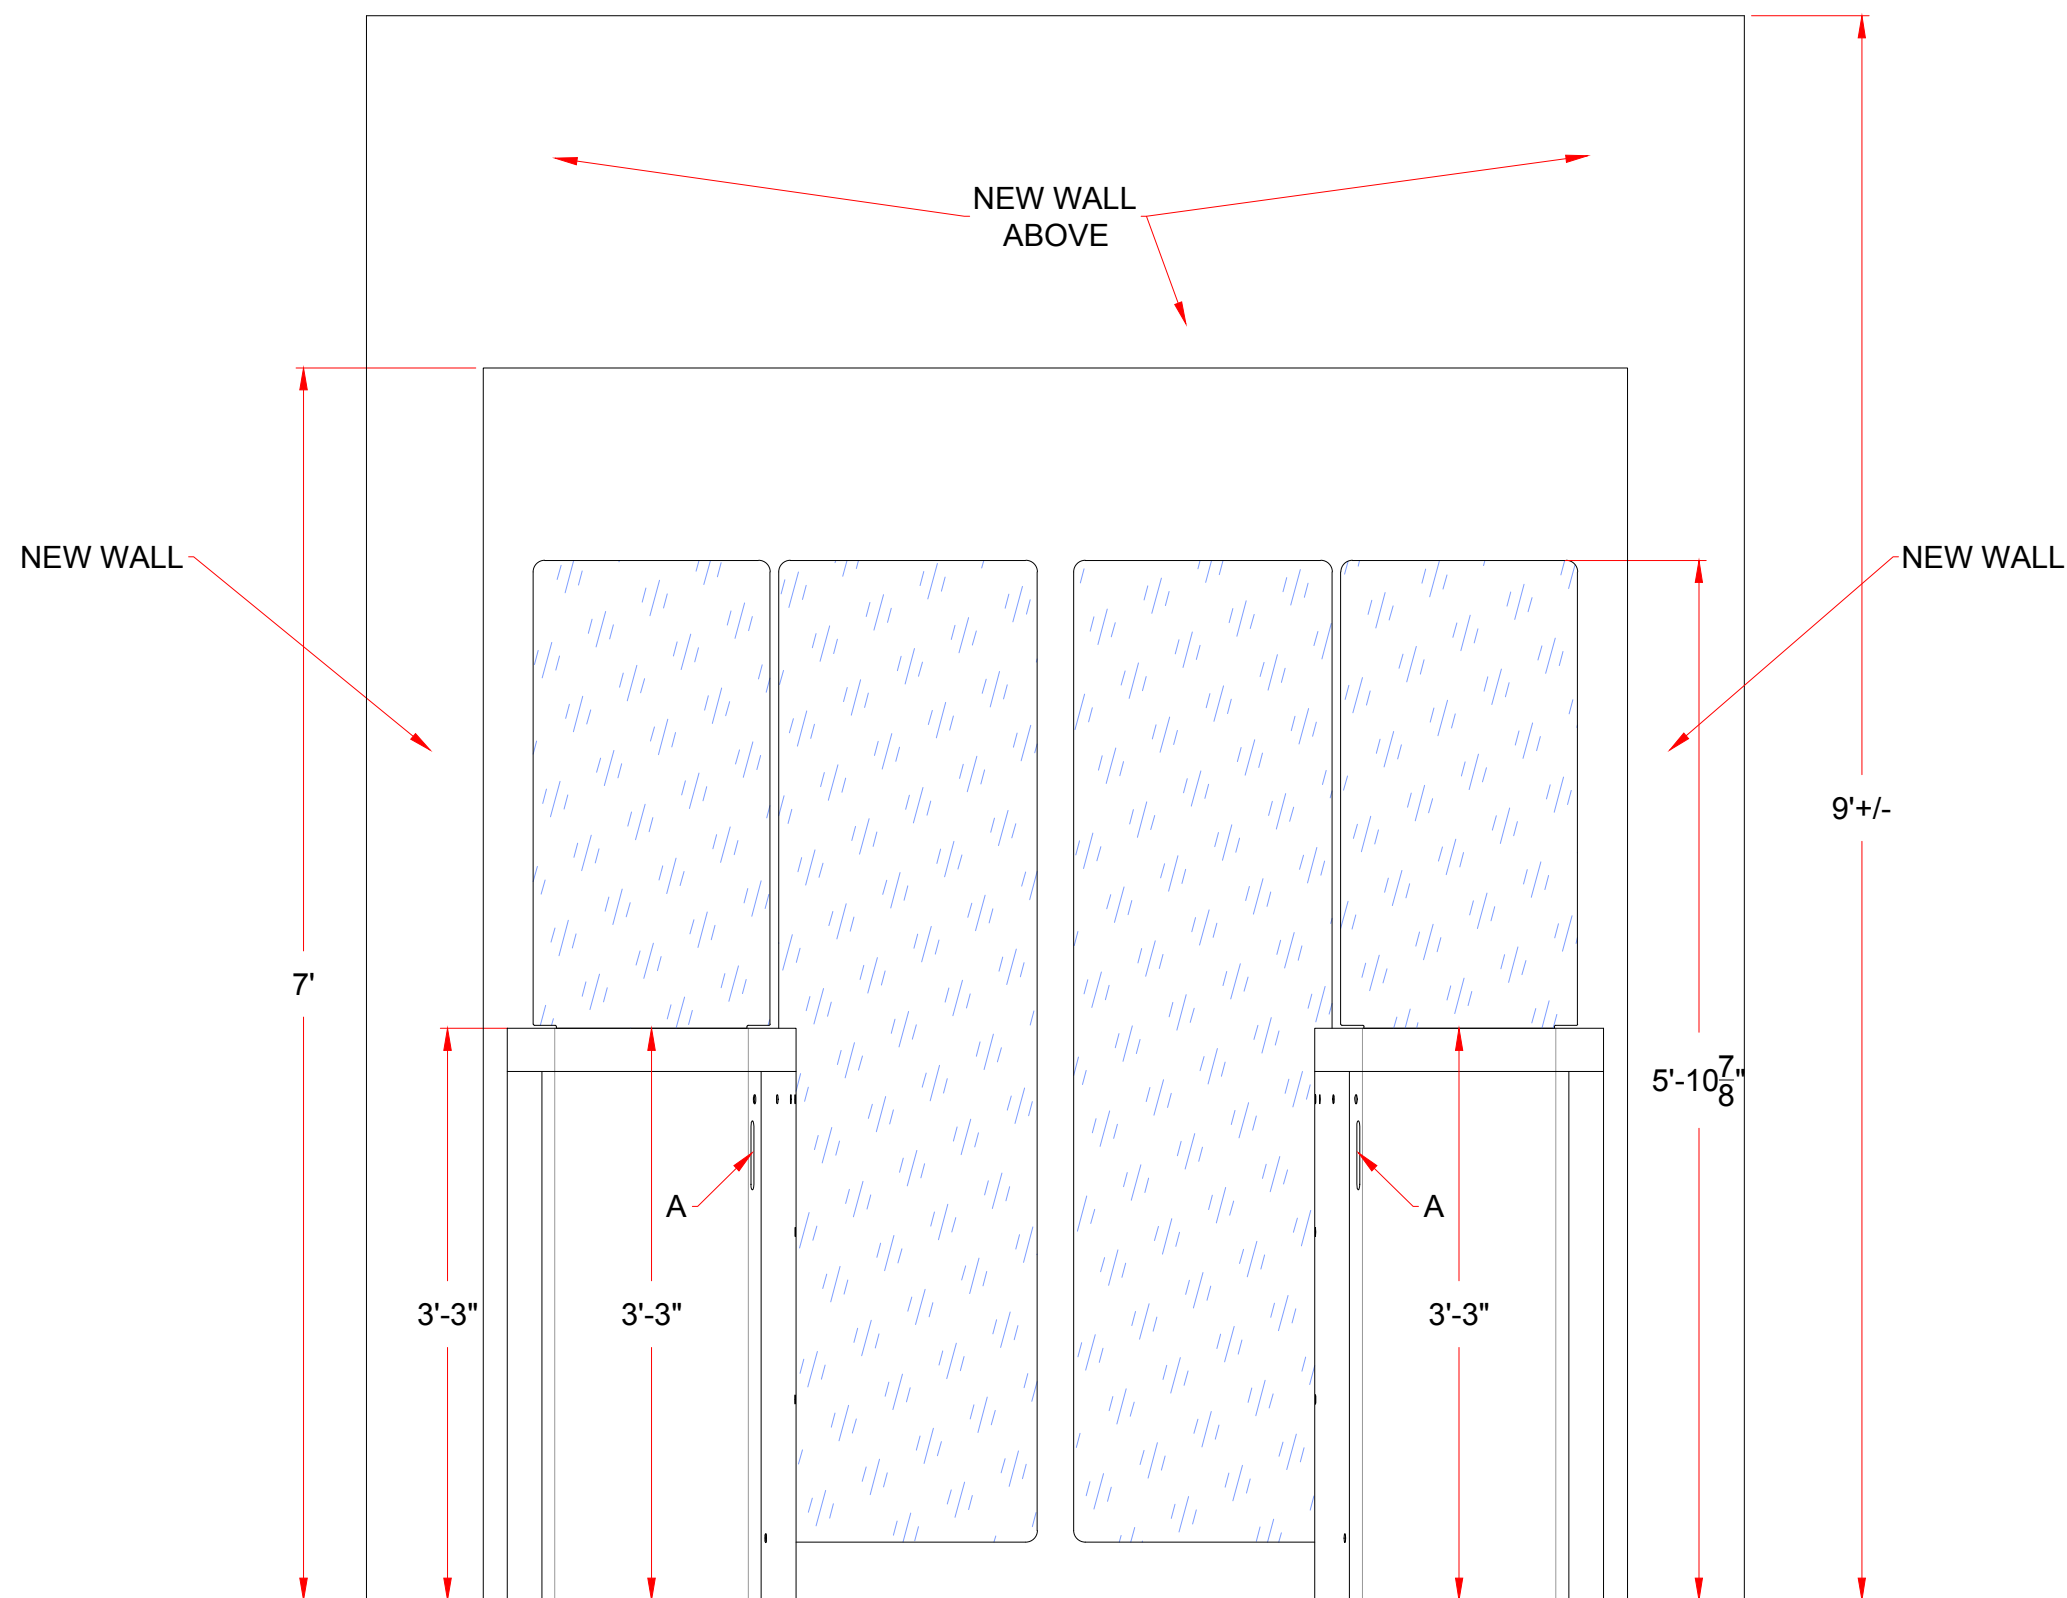

ELEVATION
NW ENTRANCE
UN-SECURE SIDE
(exterior)

"A"
LANE STATUS
INDICATOR


AUTHORIZED SIGNATURE: _____ DATE: ___ / ___ / ___

FIRST DRAWN	BY
04/12/16	CJC
REVISED	BY
01/25/17	CJC
03/23/17	CJC

www.TURNSTILES.us
8641 South Warhawk Rd. Conifer, CO 80433
Patrick McAllister Tel: 303-670-1099

Equipment Location Detail	
LOREAL CLARK, NJ CPW-331EGS	
DWG	032317 LOREAL CLARK, NJ ELD REV E
DATE	03 / 23 / 17
SCALE =	< >
SHEET - 3 OF 4	

* DIMENSIONS MAY VARY IN ACTUAL INSTALLATION - FIELD MEASUREMENT REQUIRED *

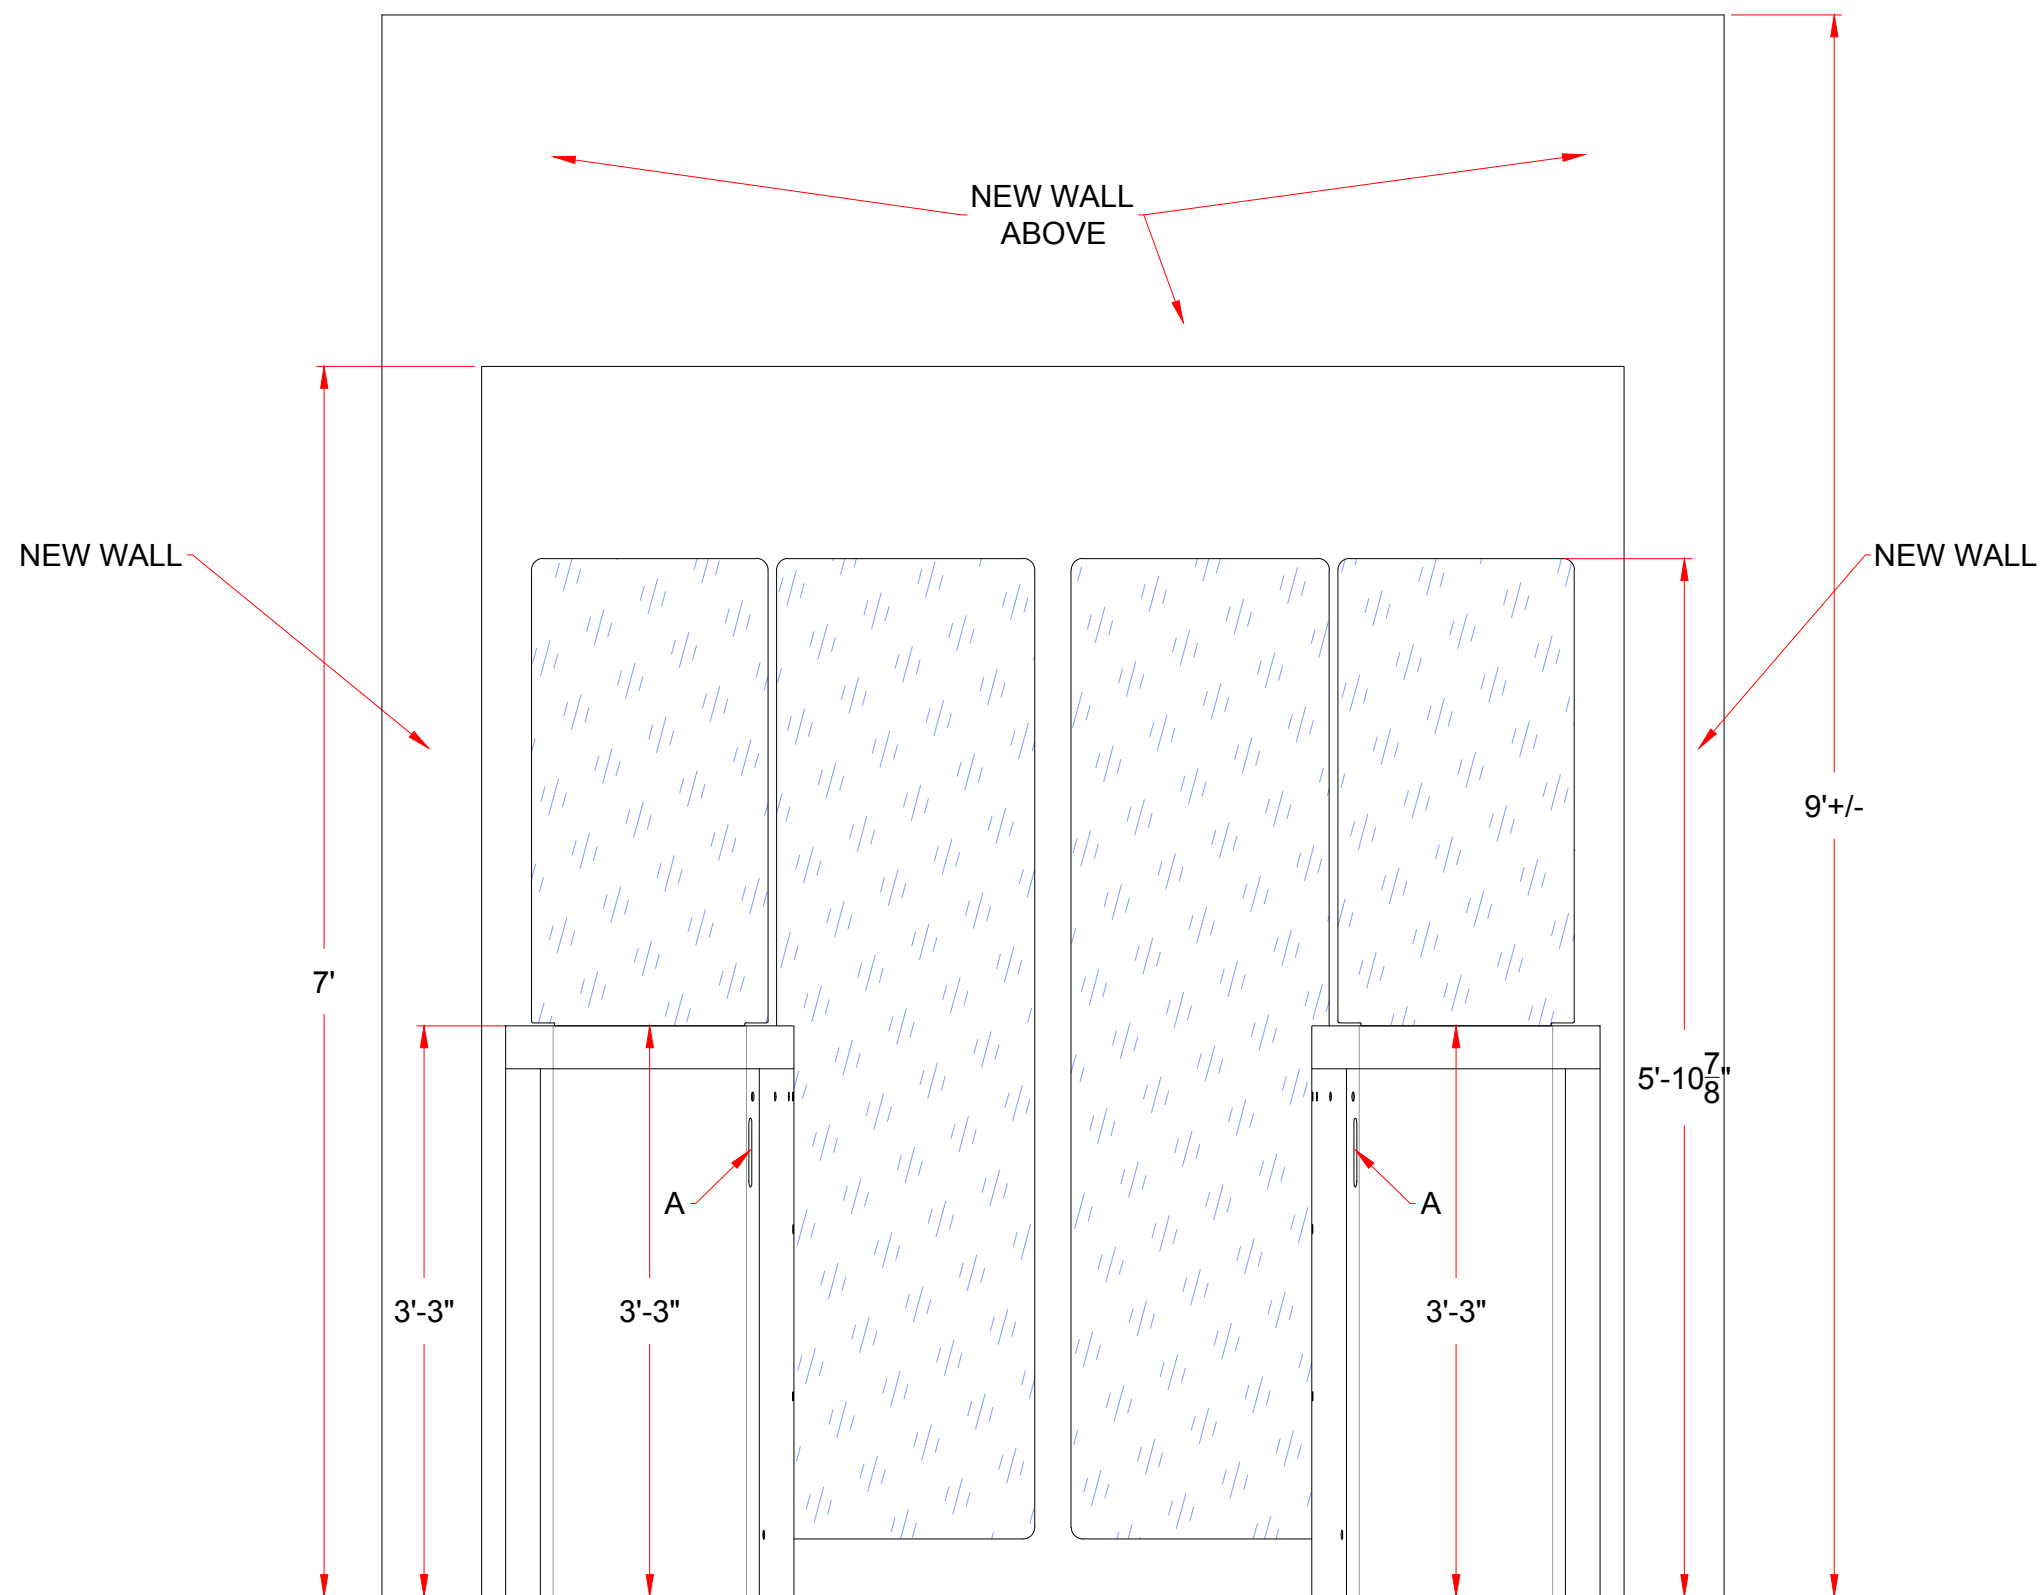

ELEVATION
SE ENTRANCE
UN-SECURE SIDE
(exterior)

"A"
LANE STATUS
INDICATOR

AUTHORIZED SIGNATURE: _____ DATE: ___ / ___ / ___

FIRST DRAWN	BY
04/12/16	CJC
REVISED	BY
01/25/17	CJC
03/23/17	CJC

www.TURNSTILES.us
8641 South Warhawk Rd. Conifer, CO 80433
Patrick McAllister Tel: 303-670-1099

Equipment Location Detail	
LOREAL CLARK, NJ CPW-331EGS	
DWG	032317 LOREAL CLARK, NJ ELD REV E
DATE	03 / 23 / 17
SCALE =	< >
SHEET - 4 OF 4	