


*** DIMENSIONS AND FABRICATION CHANGES RESERVED ***

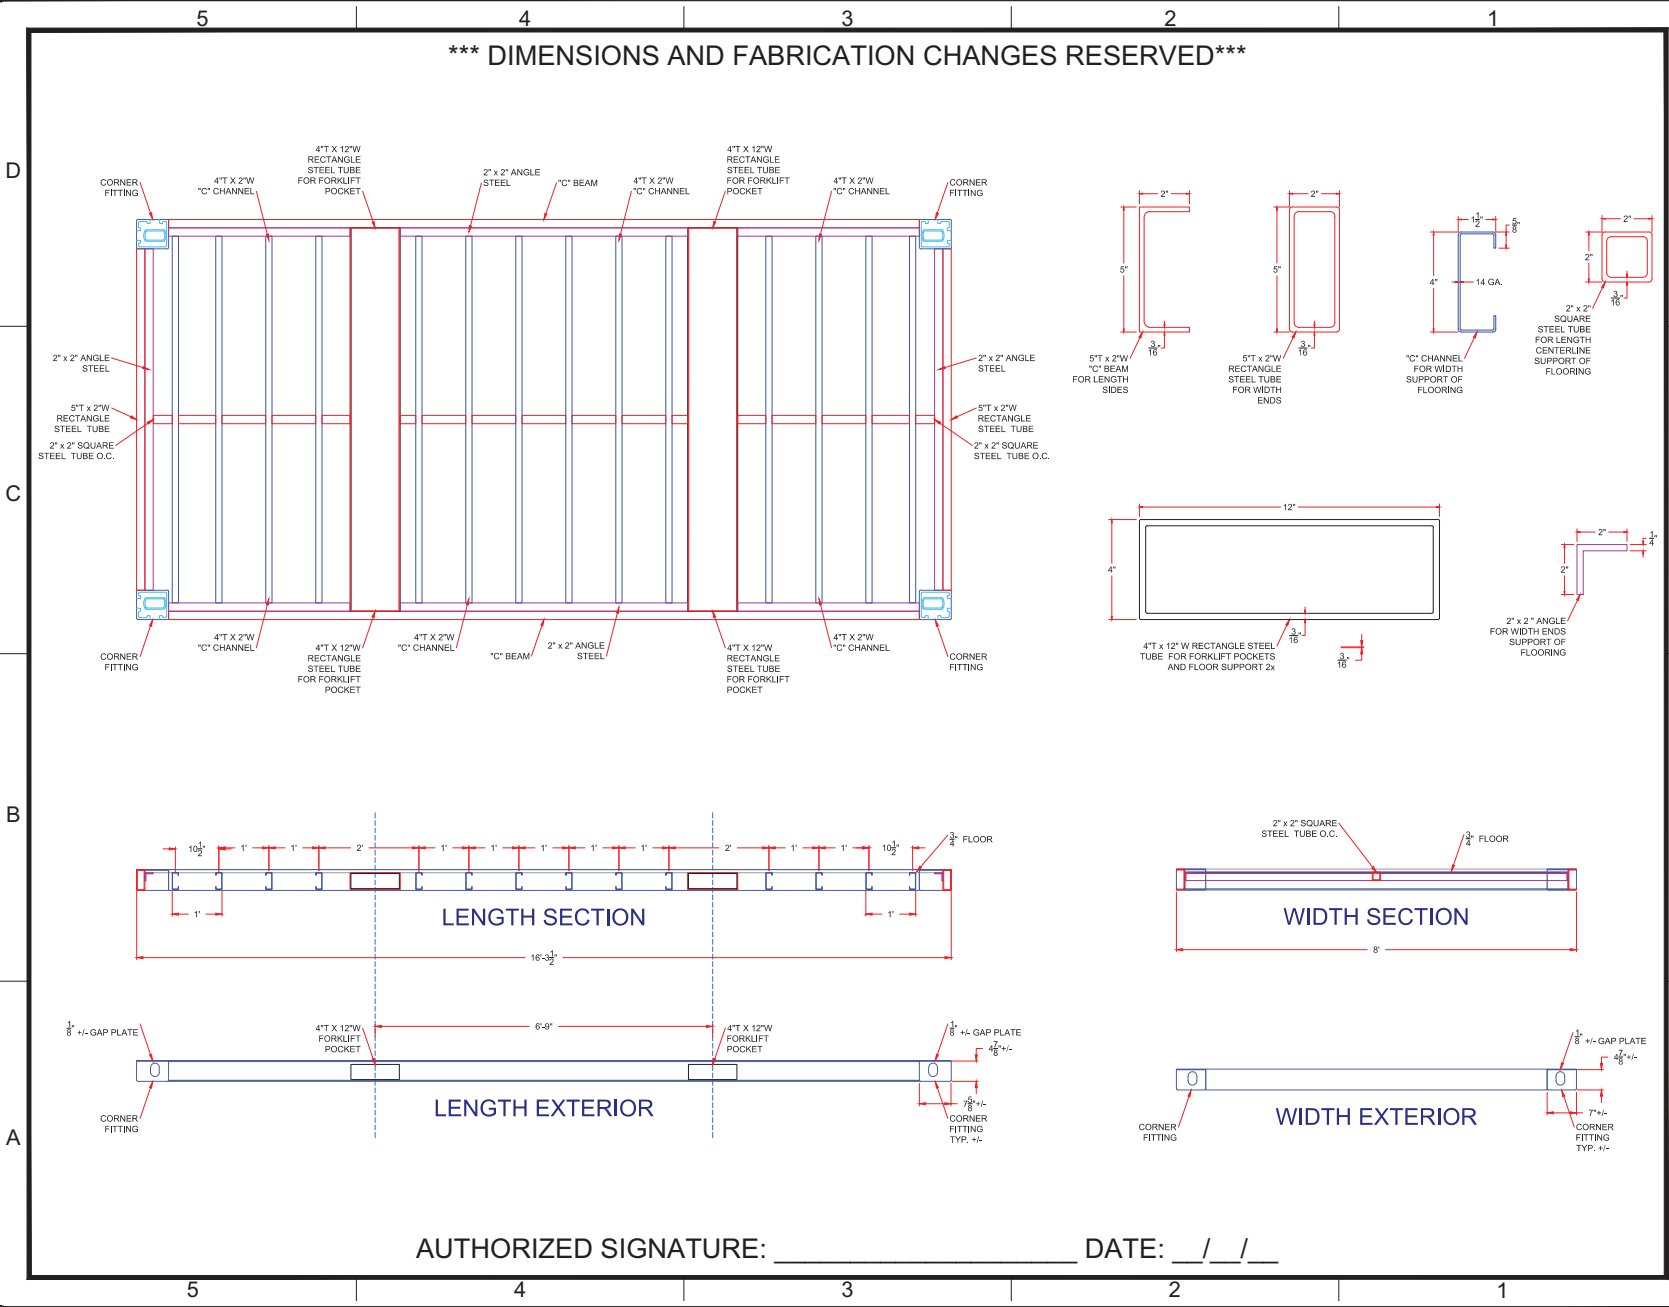

FIRST DRAWN	BY
05/07/14	CJC
REVISIONS	BY
05/08/14	CJC

WWW.MODULARTURNSTILEBUILDINGS.COM
 a Division of TURNSTILES.us
 8641 South Warhawk Rd. Conifer, CO 80433
 Pres. Patrick McAllister Tel: 303-670-1099
 Sr. Eng. Carter J Carter Tel: 303-532-5228

Foundation Detail	
BURNS & McDONNELL Modular Turnstile Building Foundation Plan	
DWG	050814 BURNS & McDONNELL MTB-8X16-2S&G-LGT-GO FD
DATE	05 / 08 / 14
SCALE =	< >
SHEET - 1 OF 1	

AUTHORIZED SIGNATURE: _____ DATE: __/__/__