



\* DIMENSIONS MAY VARY IN ACTUAL INSTALLATION - FIELD MEASUREMENT REQUIRED \*

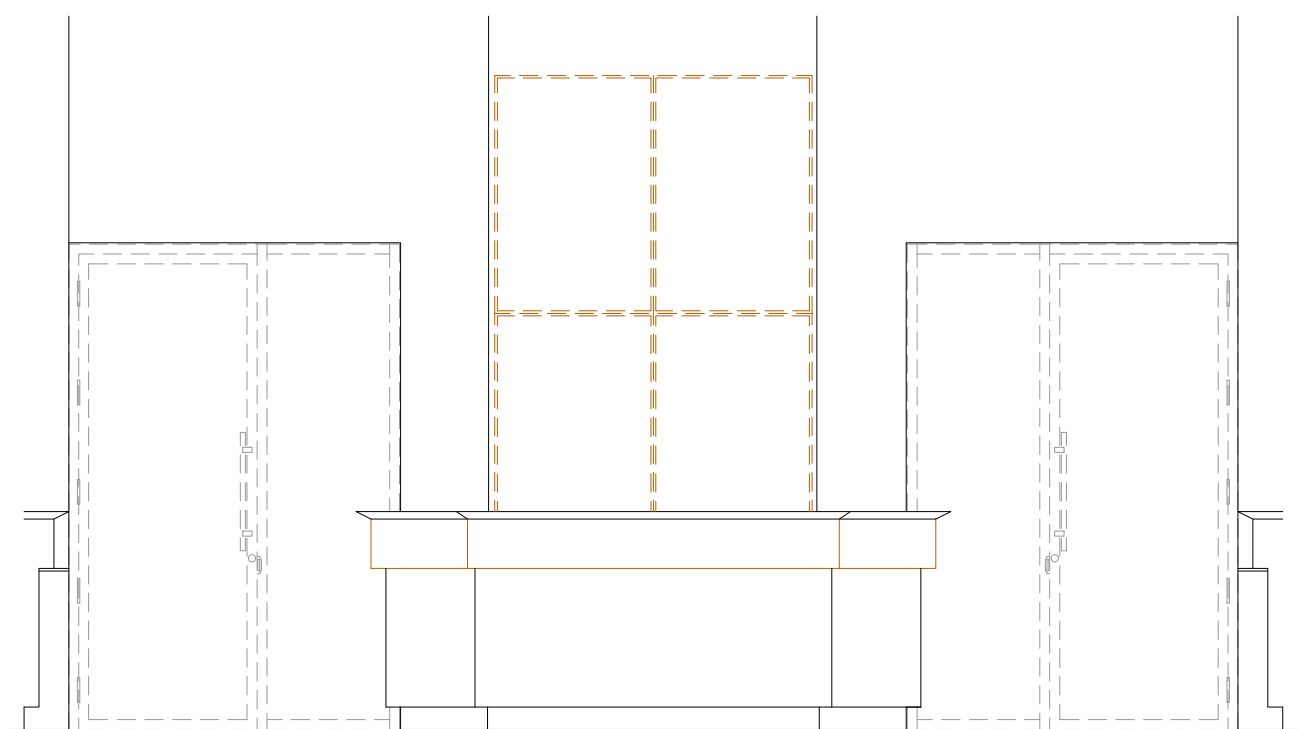


ELEVATION

BEFORE

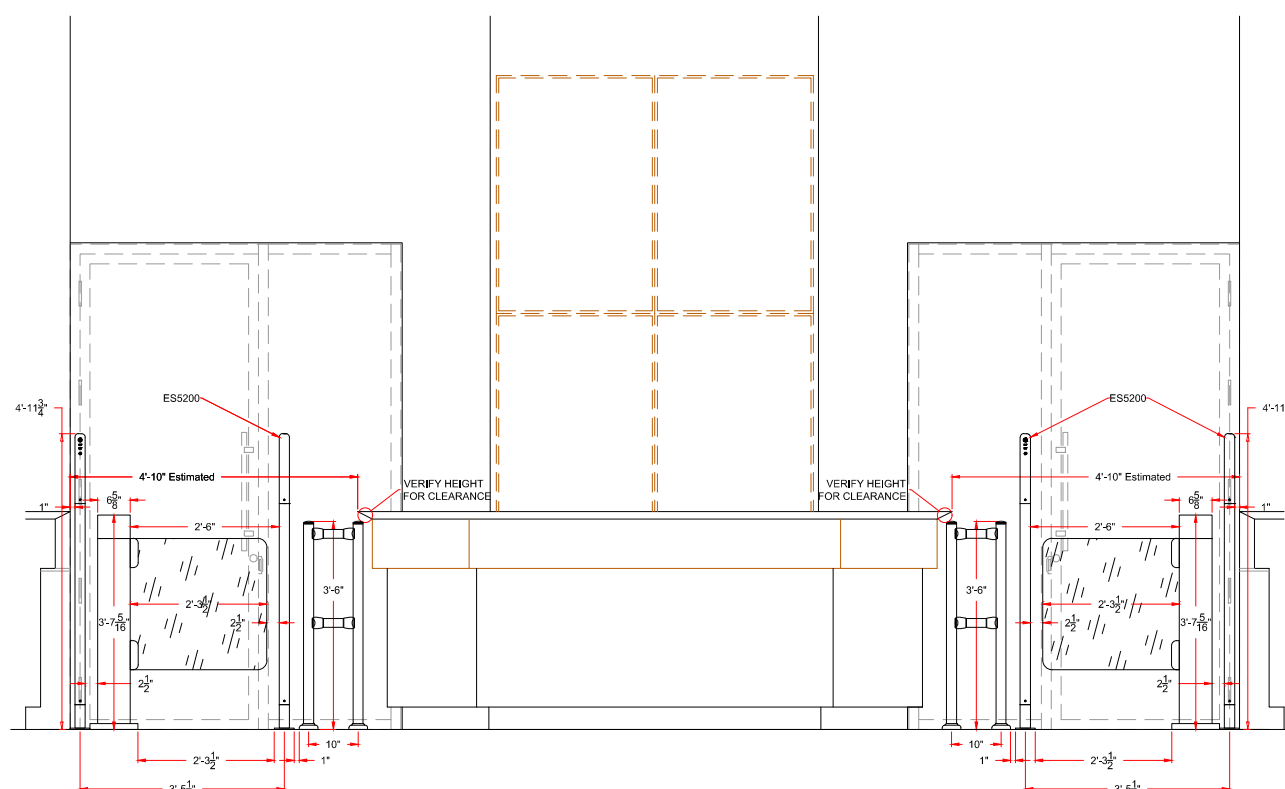


ELEVATION

AFTER

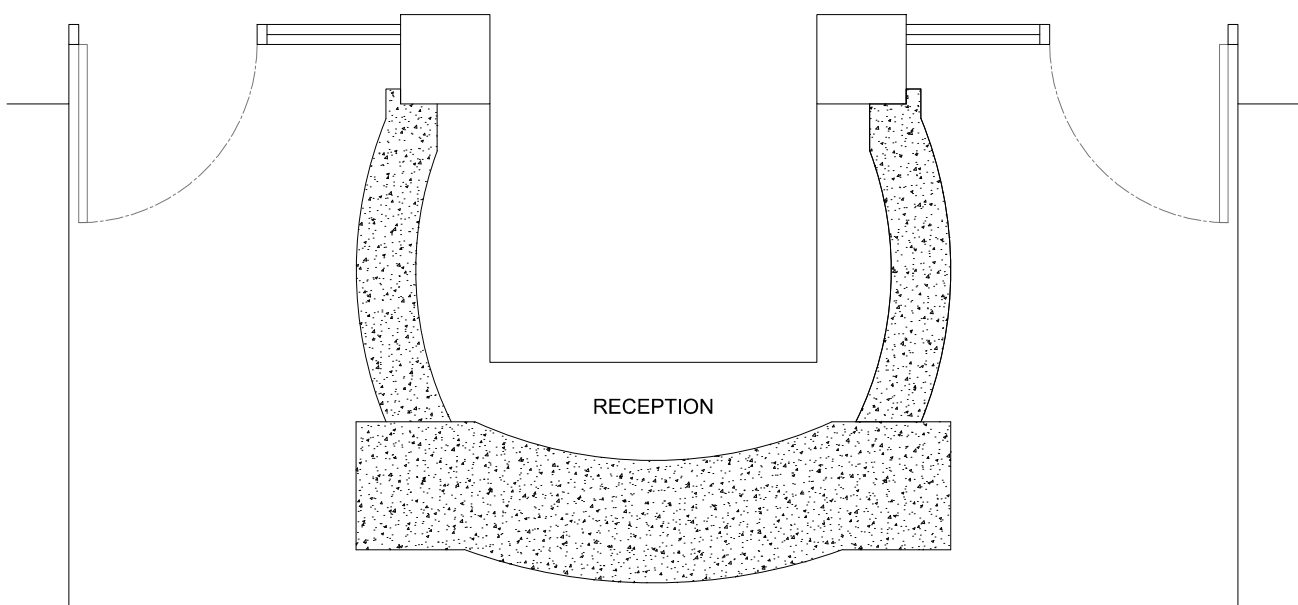

RECEPTION

FOOT PRINT

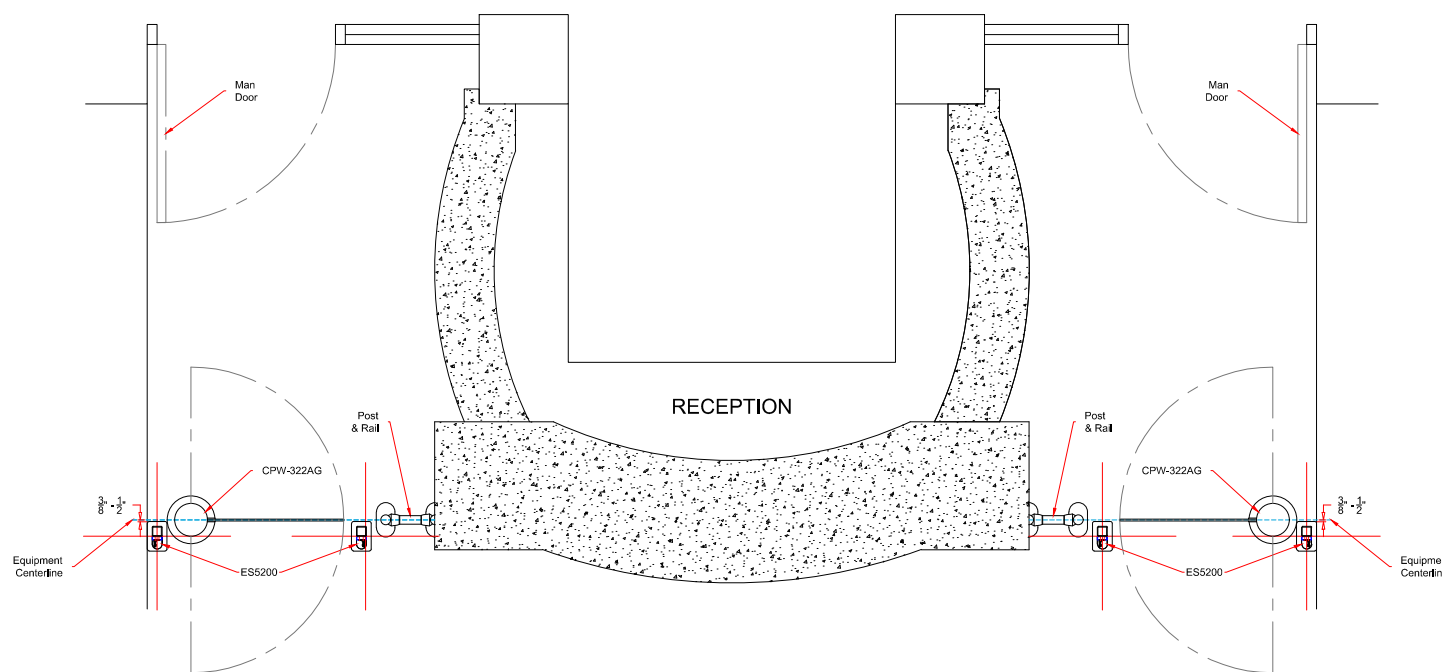

RECEPTION

FOOT PRINT

FIRST DRAWN	BY
11/10/16	CJC
REVISED	BY
12/16/16	CJC
12/19/16	CJC

**www.TURNSTILES.us**

8641 South Warhawk Rd. Conifer, CO 80433

Patrick McAllister Tel: 303-670-1099

Equipment Location Detail	
CPW Turnstiles EntrySentry Anti Tailgate	
DWG	
DATE	12 / 19 / 16
SCALE =	< >
SHEET - 1 OF 1	

AUTHORIZED SIGNATURE: \_\_\_\_\_

DATE: \_\_\_ / \_\_\_ / \_\_\_